

PURPOSE SUBDIVISION

PLAN OF
 LOTS 622 - 631 (incl),
 LOTS 714 - 720 (incl),
 740, 741, 9011
 EASEMENTS, ROADS,
 ROAD WIDENING AND
 RESTRICTIVE COVENANTS

DISTRICT SUSSEX
 TOWNSHIP
 LOCAL AUTHORITY
 LOCALITY
 INDEX
 SCALE
 SALES
 SALES
 SALES

FORMER TENURE
 LOT 9011
 ON DP 40188
 C/7:2655-647

FIELD BOOK
 6887 7145
 6888 6889
 7324 6720
 7587 81917

SALES
 1:1500
 ALL DISTANCE
 SURVEYORS CERTIFICATE - Reg 54
 I. MICHAEL J. HESSON
 10/15/2024

APPROVED BY
 PLANNING COMMISSION
 FILE 122357
 20/11/2024
 RECEIVED UNDER S20 WAPC
 15/12/2024

IN ORDER FOR DEALINGS
 SUBJECT TO P.A.S.R. APPROVAL OF DP 40189
 SEC. 20A & 27A TP & DA
 SEC. 196D TLA
 SEC. 283 TP & DA
 SEC. 205(S) LGA
 26/10/24 DATE


INSPECTOR OF PLANS & SURVEYS
 27.5.2004
 AUTHORIZED LAND OFFICER

Department of
 Land Information

DEPOSITED PLAN
 40189

SHEET
 EDITION 1 OF 6
 VERSION 2

LIMITED IN DEPTH TO 60.96 METRES

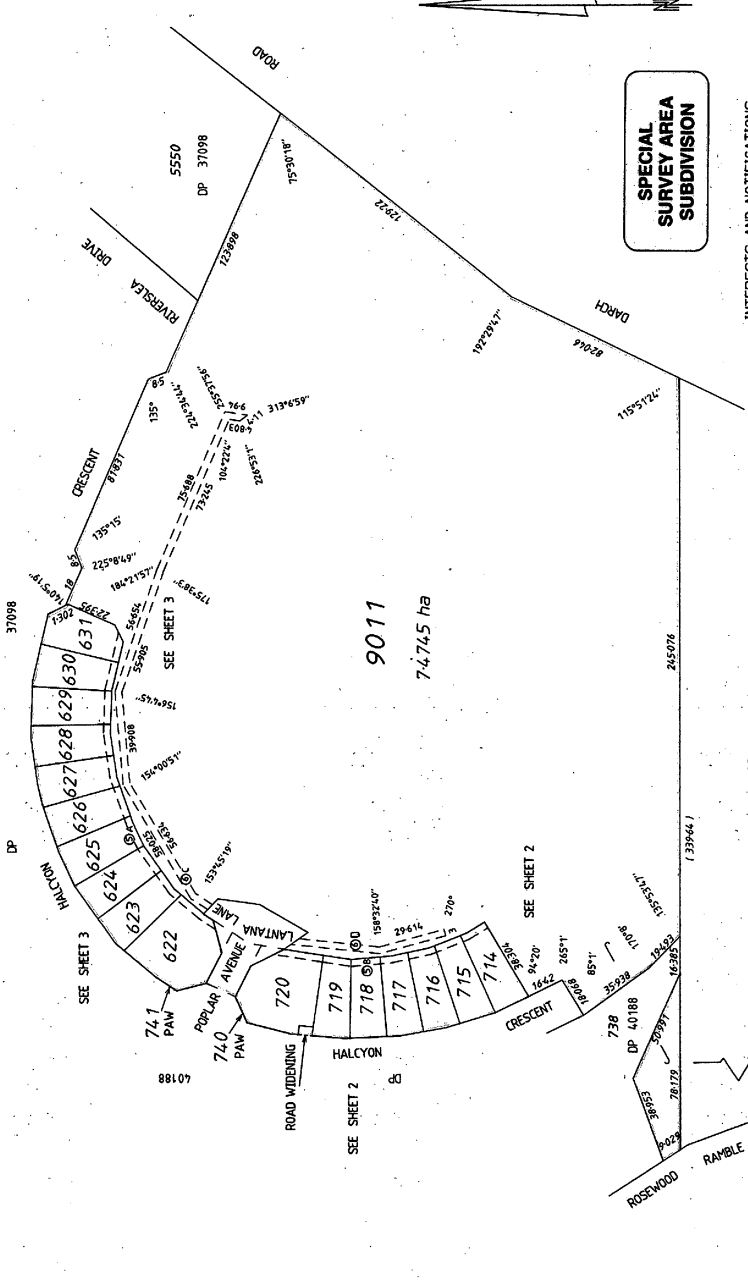

SPECIAL SURVEY AREA SUBDIVISION

INTERESTS AND NOTIFICATIONS




SUBJECT	PURPOSE	STATUTORY REFERENCE	ORIGIN	LAND BURDENED	BENEFIT TO	COMMENTS
① C ② C ③ D	EASEMENTS (DRAINAGE)	SECTION 27A OF THE TP & D ACT REG 6	DP 40188	LOT 9111	WATER CORPORATION	
④ A SHEETS 1 & 2	EASEMENTS (DRAINAGE)	SECTION 27A OF THE TP & D ACT REG 5	THIS PLAN	LOTS 622 - 631 (incl) LOTS 714 - 720 (incl)	SIRE OF AUGUSTA-MARGARET RIVER	
⑤ B SHEETS 1 & 2	EASEMENTS (DRAINAGE)	SECTION 27A OF THE TP & D ACT REG 5	THIS PLAN	LOT 720	SIRE OF AUGUSTA-MARGARET RIVER	
	RESTRICTIVE COVENANT	SECTION 130D OF THE TLA	THIS PLAN 1:599605		SEE DOCUMENT	
	RESTRICTIVE COVENANT	SECTION 130D OF THE TLA	THIS PLAN 1:899606	LOTS 622 - 631 (incl) LOTS 714 - 720 (incl)	LOTS 622 - 631 (incl) LOTS 714 - 720 (incl)	
	RESTRICTION ACCESSWAY	SECTION 20A OF TP & D ACT	THIS PLAN			

SURVEY CARRIED OUT UNDER REG 26A
 SPECIAL SURVEY AREA GUIDELINES
 REG.26A(1) - FINAL MARKING DEFERRED
 (4)
 (Approval ID D46-04-DLI file 00555-2003/04)

DP 40189 (01)

FOR PLAN HEADING SEE SHEET 1

LIMITED IN DEPTH TO 60.96 METRES

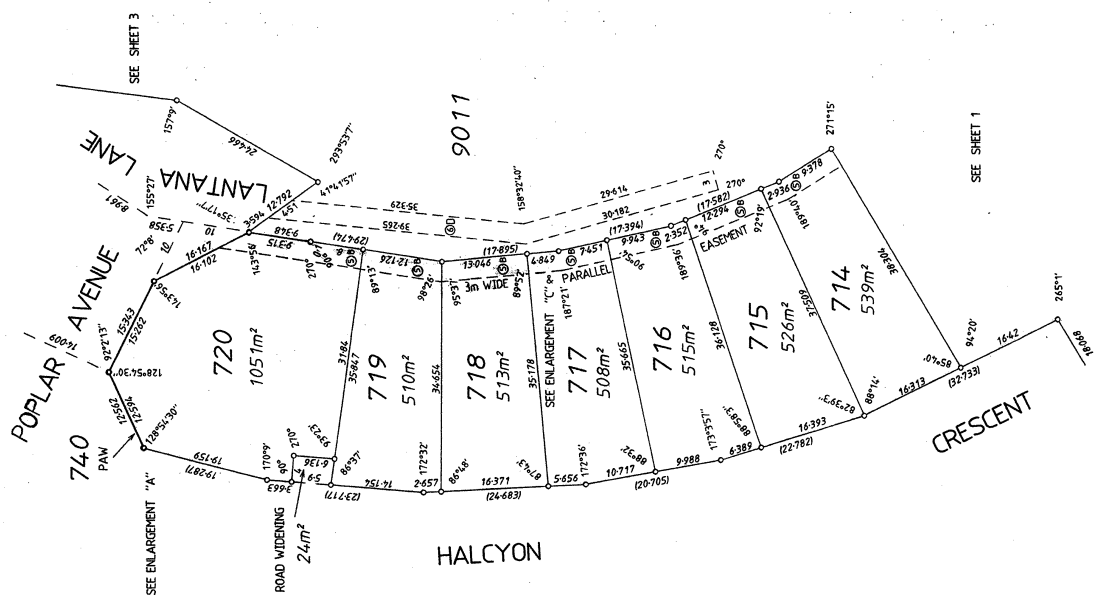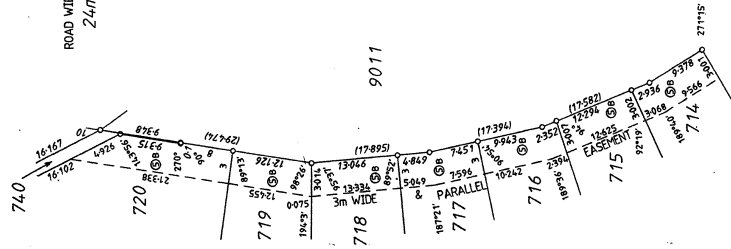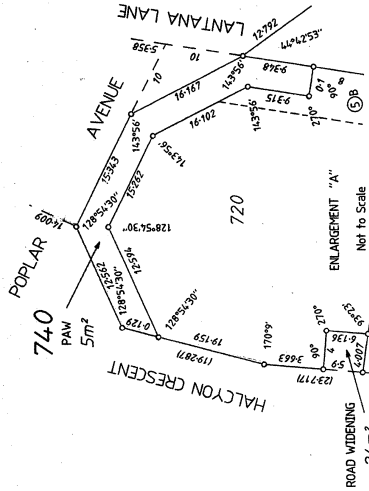

SCALE: 1:500
ALL DISTANCES ARE IN METRES

DEPARTMENT OF LAND INFORMATION
GEOLOGICAL SURVEYS
LICENSED SURVEYORS
M. J. SAUNDERS
DATE

APPROVED BY
WESTERN AUSTRALIAN PLANNING COMMISSION
FILE 122357
DATE 26.10.2004


DEPOSITED PLAN
40189
SHEET 1 OF 1
EDITION 1 VERSION 1

ENLARGEMENT "C"
Not to Scale

SEE SHEET 1

DP 40189 (02)



FOR PLAN HEADING SEE SHEET I
LIMITED IN DEPTH TO 60.96 METRES

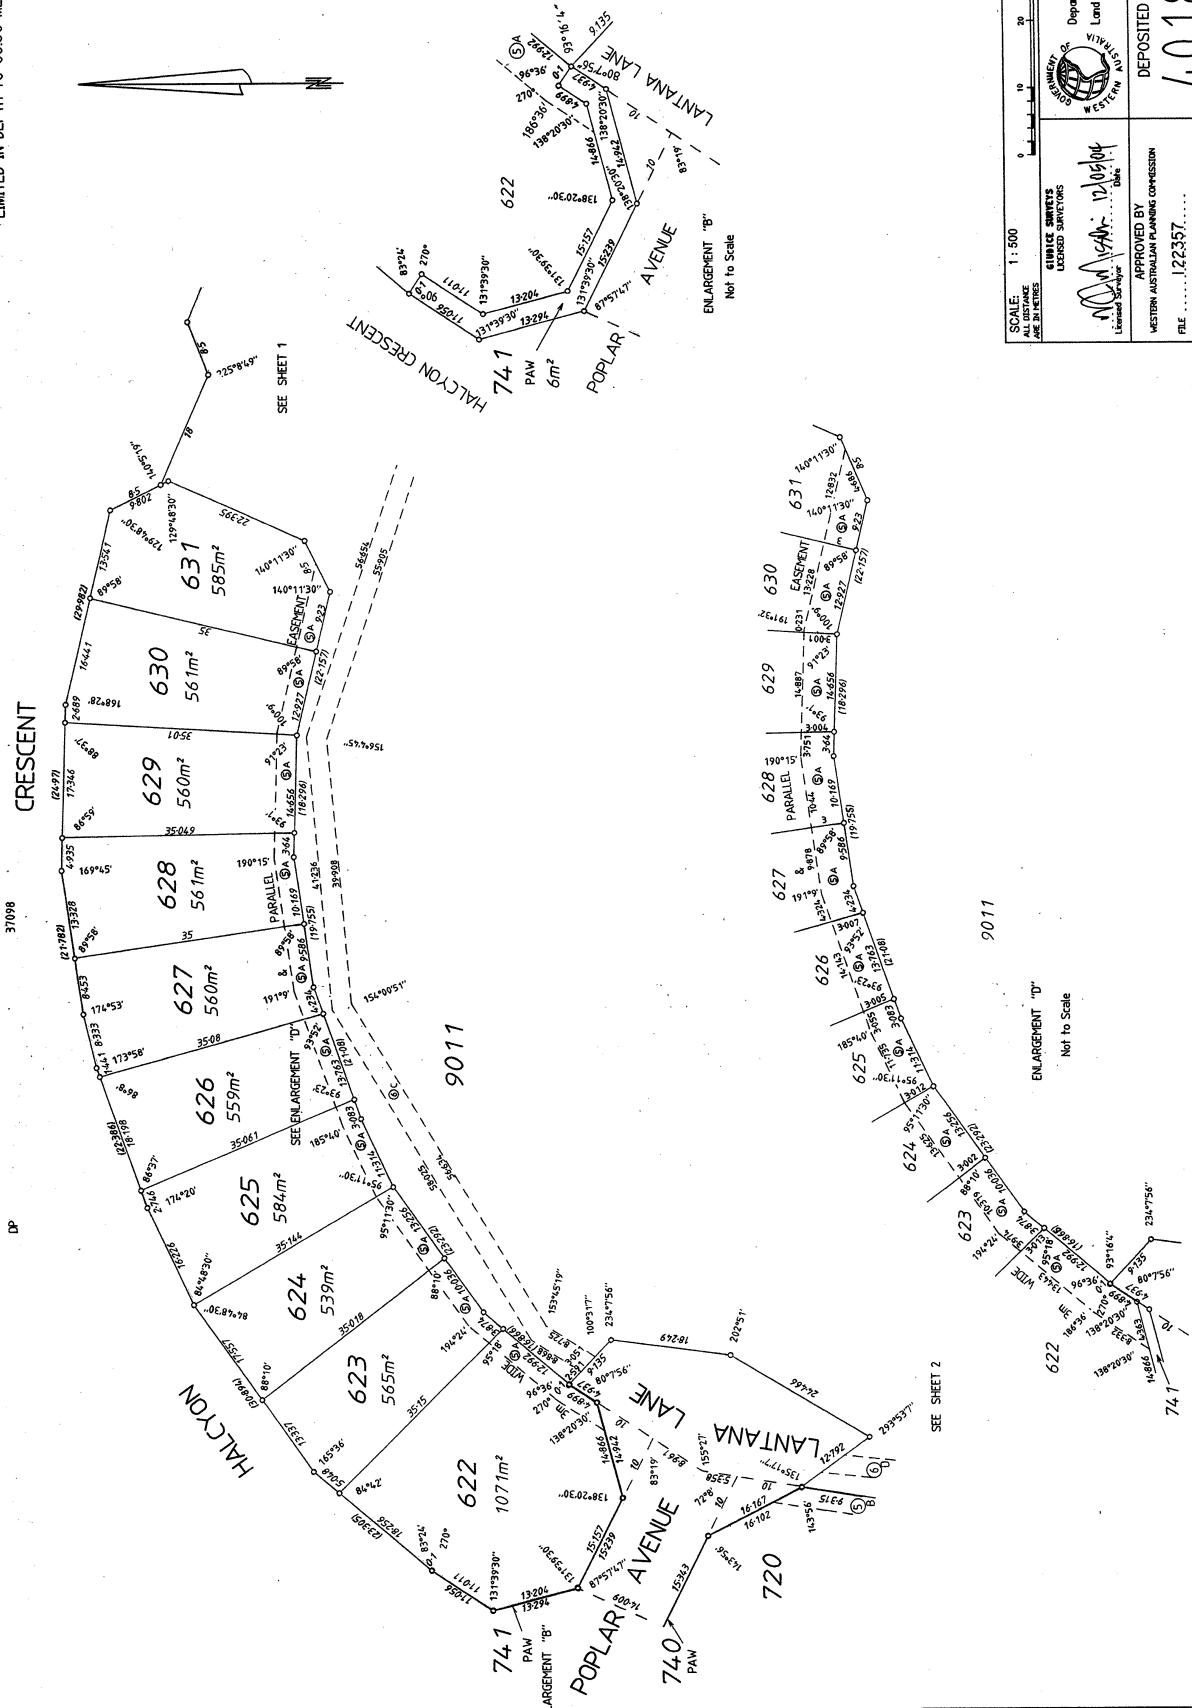

SCALE: 1:500 0 10 20 30 METRES GEORGE SURVEYS LICENSED SURVEYORS M. A. ... 12/05/04 L. ... APPROVED BY WESTERN AUSTRALIAN PLANNING COMMISSION FILE ... 122357... T. Crombie COLLECTOR UNDER THE MAPS ACT 1985 DATE 26/15/2004	DEPARTMENT OF LAND INFORMATION DEPOSITED PLAN 40189 SHEET ... OF ... EDITION ... VERSION ...
---	--

DP 40189 (03)

FOR PLAN HEADING SEE SHEET I
 FINAL SURVEY SHEET
 SURVEY and FINAL MARKING
 INFORMATION ONLY

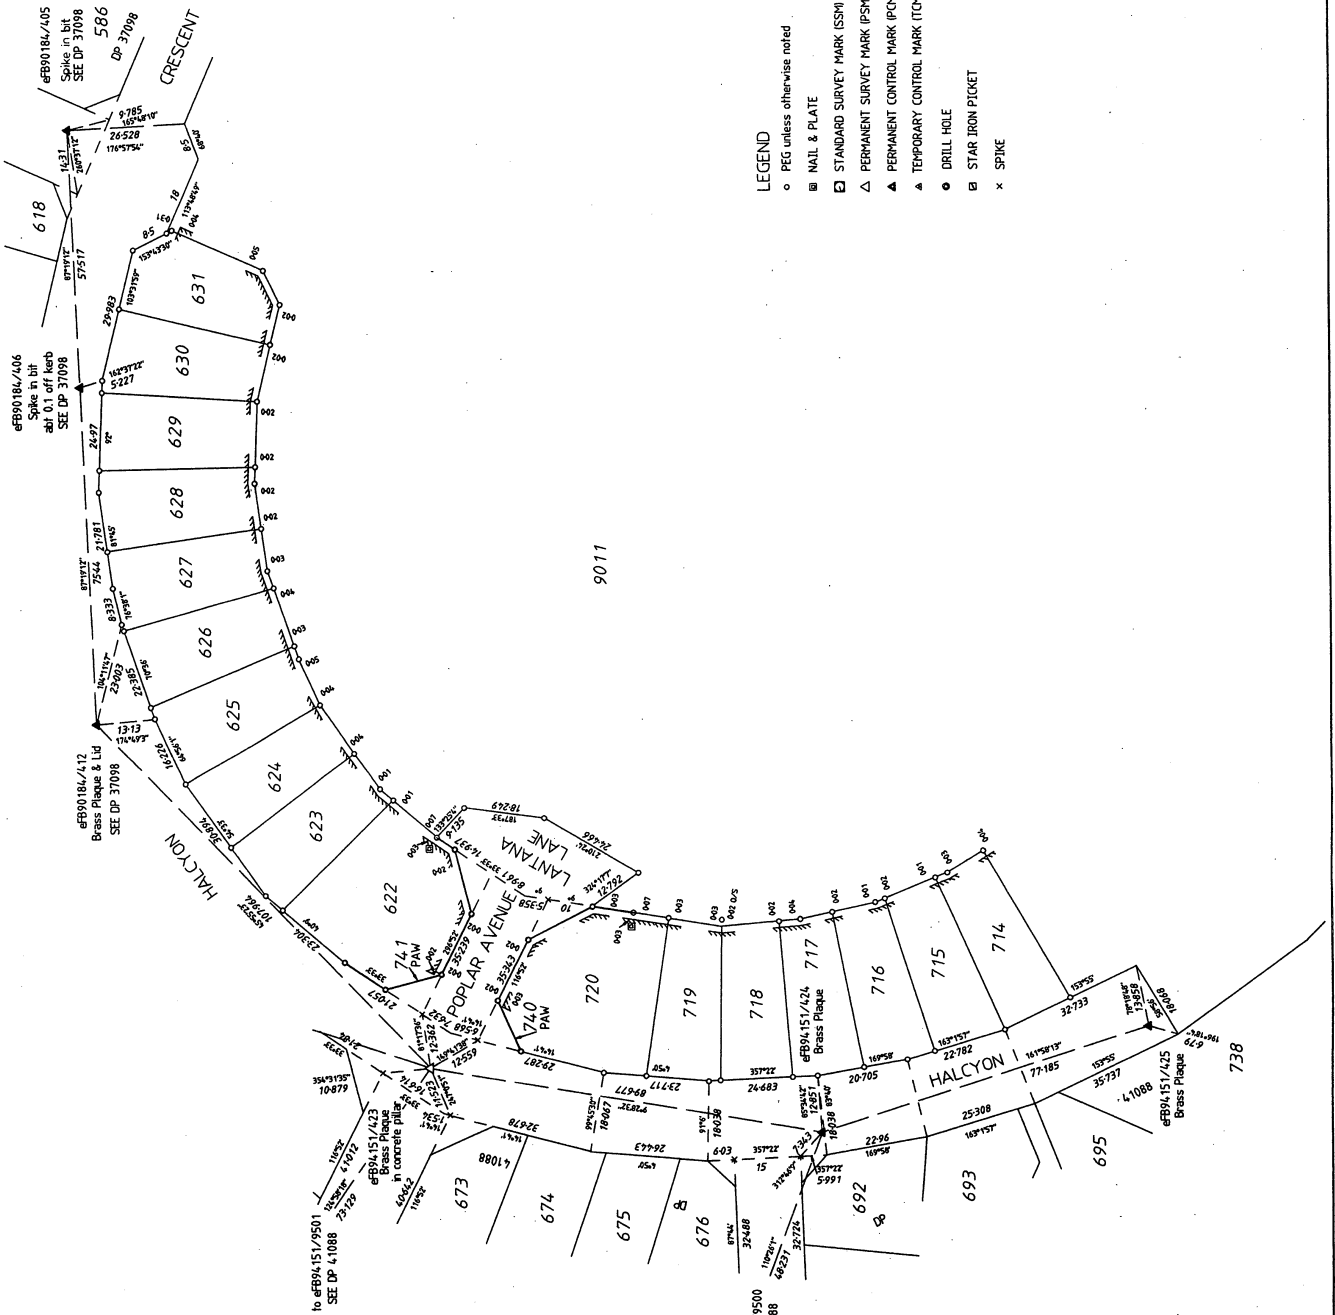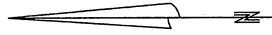

- LEGEND**
- PEG unless otherwise noted
 - ⊞ NAIL & PLATE
 - △ STANDARD SURVEY MARK (SSM)
 - ▽ PERMANENT SURVEY MARK (PSM)
 - ▲ PERMANENT CONTROL MARK (PCM)
 - ▲ TEMPORARY CONTROL MARK (TCM)
 - DRILL HOLE
 - ⊞ STAR IRON PICKET
 - x SPIKE

SURVEY CARRIED OUT UNDER REGULATION
 26A SPECIAL SURVEY AREA GUIDELINES
 REG 26A(1) - FINAL MARKING DEFERRED
 (Approval ID D46-04, DLI file 00955-2003/04)
 LOCAL ASSUMED GRID DATUM
 THIS SHEET ALSO APPLIES TO LOTS
 CREATED ON DP 40188

SCALE: @ A2 1:750
 ALL DISTANCE
 ARE IN METRES

2000 1500 1000 500 0

23282/00MSVPR #B84151250

UNIQUE SURVEY
 LICENSED SURVEYORS

Department of
 Land Information

APPROVED BY
 WESTERN AUSTRALIAN PLANNING COMMISSIONERS

DEPOSITED PLAN
 40189

FILE

SHEET 4 OF 4
 EDITION 1. VERSION 1.2

DELEGATED UNDER S20 MARK ACT 1985

DP 40189 (04)