


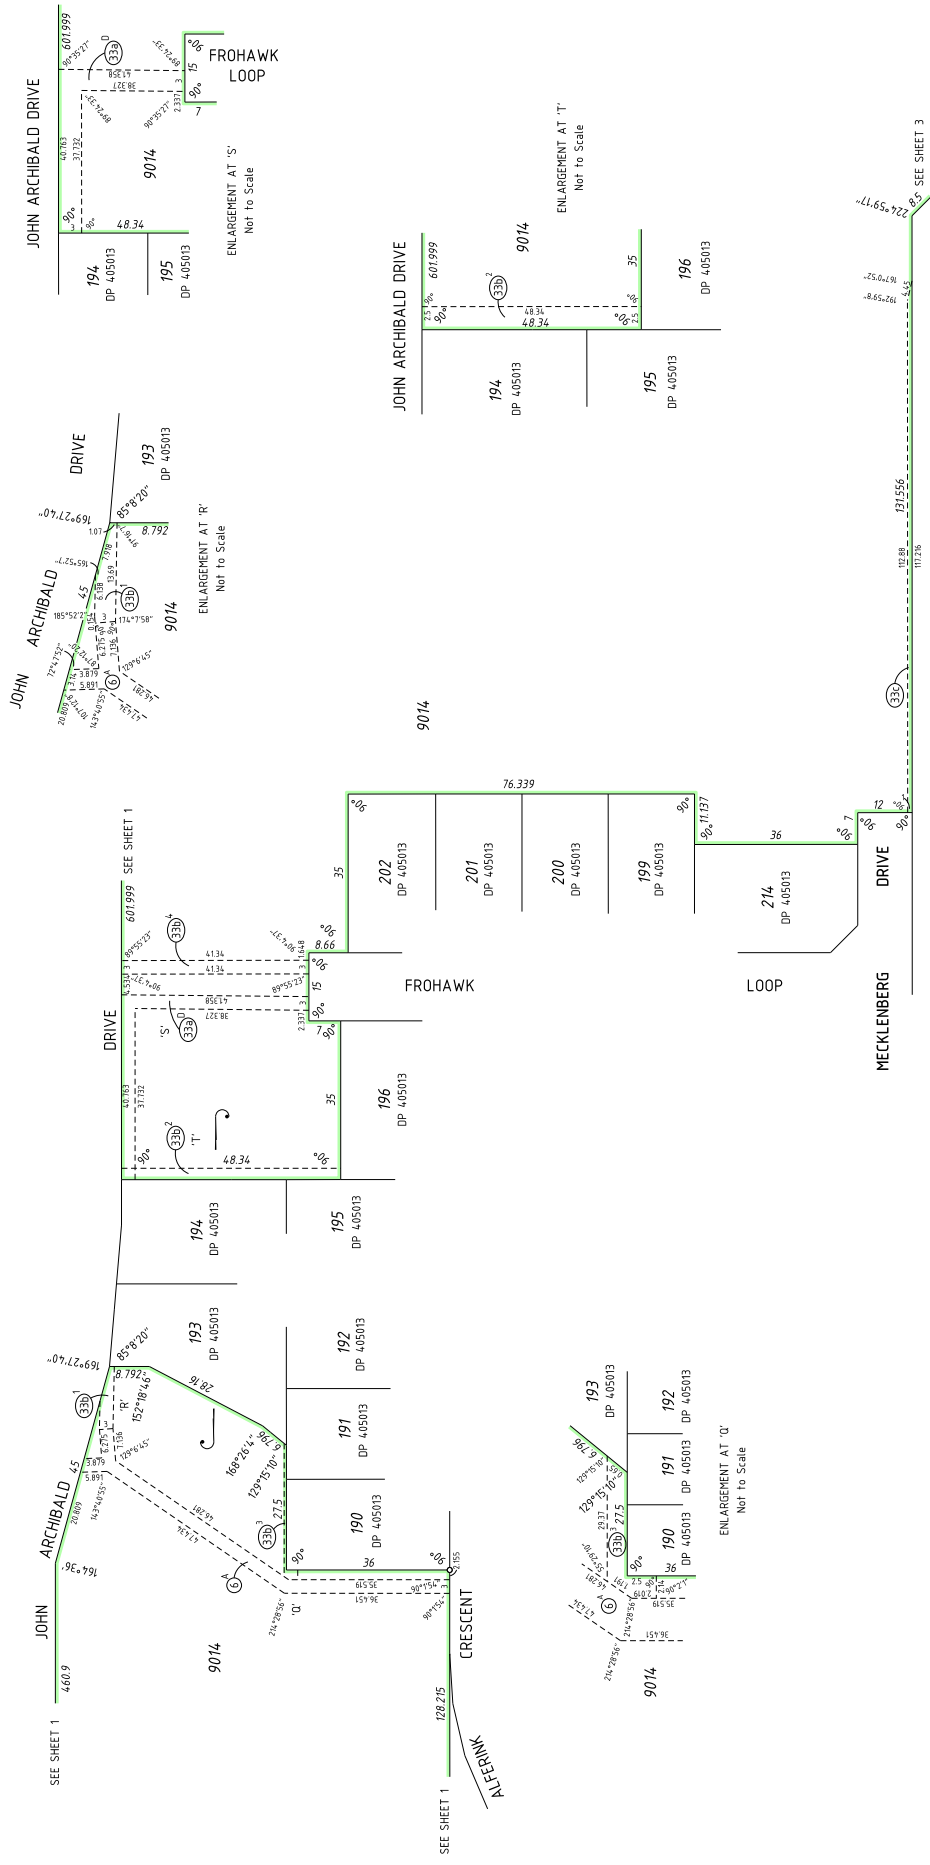

FOR HEADING SEE SHEET 1
FOR INTERESTS AND NOTIFICATIONS SEE SHEET 1



Digitally signed by Jeffrey M. Walker
 Date: 2018.10.02 13:14:08.00
 LICENSED SURVEYOR DATE



DEPOSITED PLAN
413998
 SHEET 2 OF 5 SHEETS
 (PLUS SURVEY SHEETS(S))
 VERSION 1

SCALE: 1:750 AT A2 SIZE

HELD BY LANDGATE IN DIGITAL FORMAT ONLY

SURVEYOR'S CERTIFICATE - REG 54


I, JEFFREY M WALKER
hereby certify that this plan is accurate and
is a correct representation of the -
(a) survey, and/or
(b) calculations from measurements
recorded in the field records,
and that it complies with the relevant
written law(s) in relation to which it is
lodged.

SURVEYOR'S CERTIFICATE - REG 55E(d)

The marks shown on these plans of survey
were in place on 23/05/2018

Jeffrey M Walker
Digitally signed by Jeffrey M
Walker, 2018.10.02
13:16:03.00

DATE _____
LICENSED SURVEYOR _____

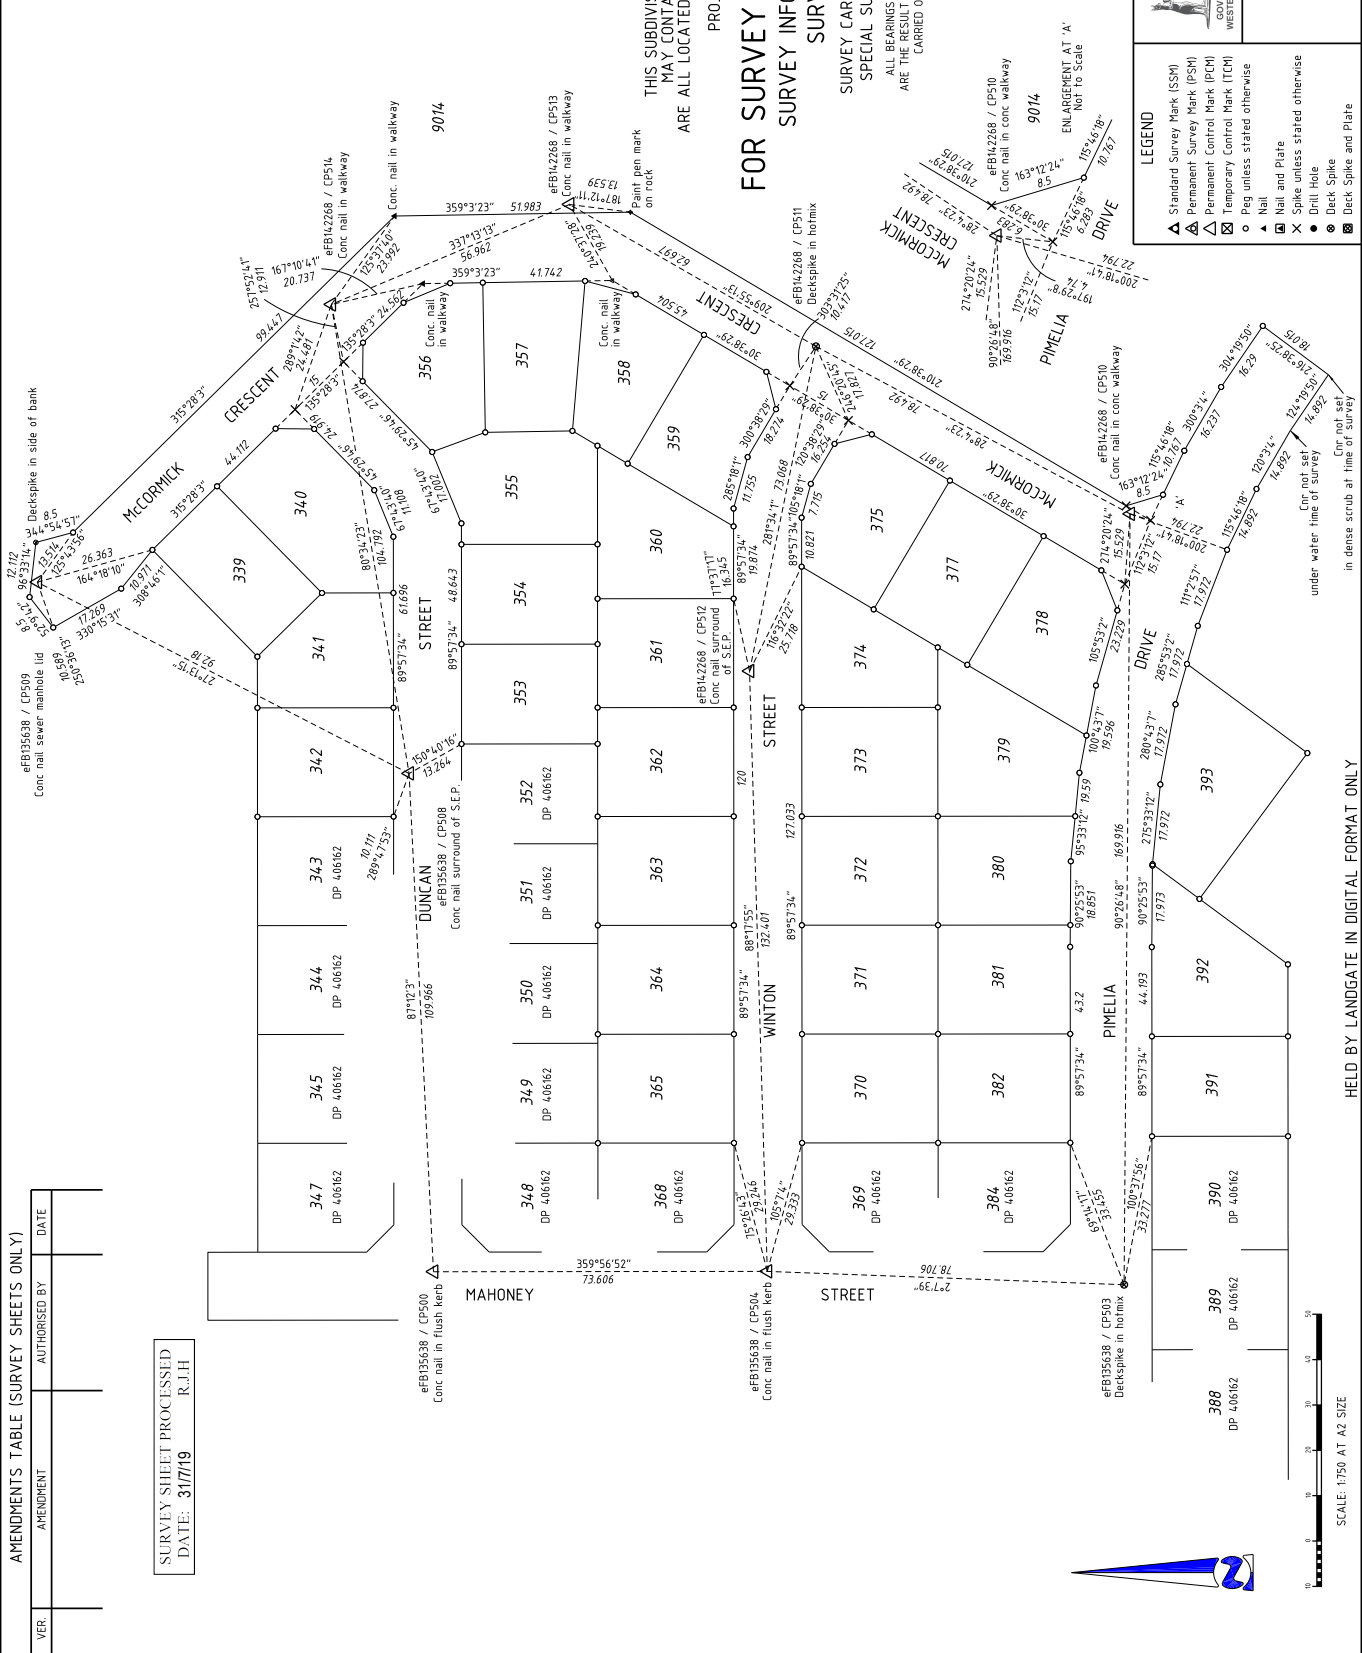

Landgate
GOVERNMENT OF
WESTERN AUSTRALIA

DEPOSITED PLAN
413998
SURVEY SHEET A
VERSION 1