


**SPECIAL
SURVEY AREA
SUBDIVISION**



DP 56165 (03)


FOR INTERESTS AND NOTIFICATIONS SEE SHEET 1
FOR HEADING SEE SHEET 1

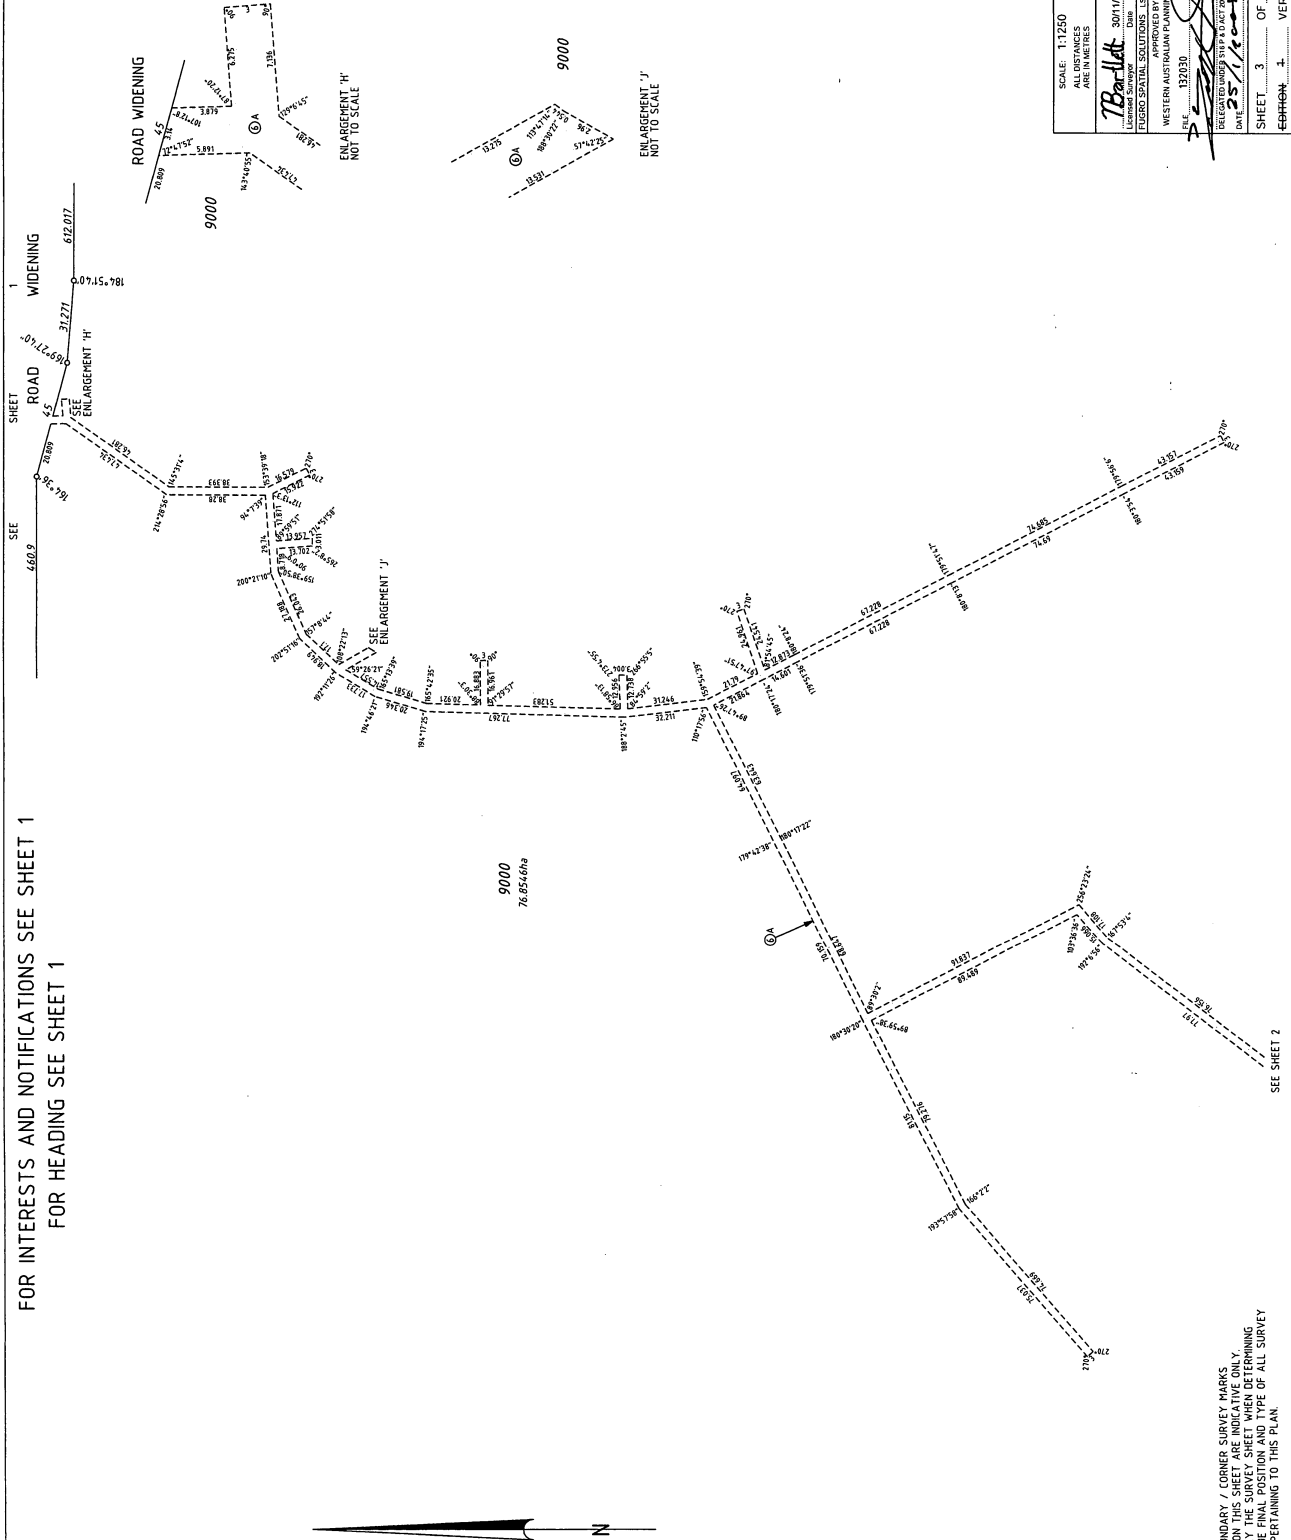

NOTE:
ALL BOUNDARY / CORNER SURVEY MARKS
SHOWN ON THIS SHEET ARE INDICATIVE ONLY
USE ONLY THE SURVEY SHEET WHEN DETERMINING
THE EXACT LOCATION OF ALL SURVEY
MARKS PERTAINING TO THIS PLAN.

Landgate Western Australian Land Information Authority		SCALE: 1:1250 ALL DISTANCES ARE IN METRES
APPROVED BY LANDGATE 30/11/2007	APPROVED BY LANDGATE 30/11/2007	DEPOSITED PLAN 56165 ORIGINAL
WESTERN AUSTRALIAN PLANNING COMMISSION	DATE 25/11/2007	SHEET 3 OF 5
VERSION 1	VERSION 1	VERSION 1

DP 56165 (04)

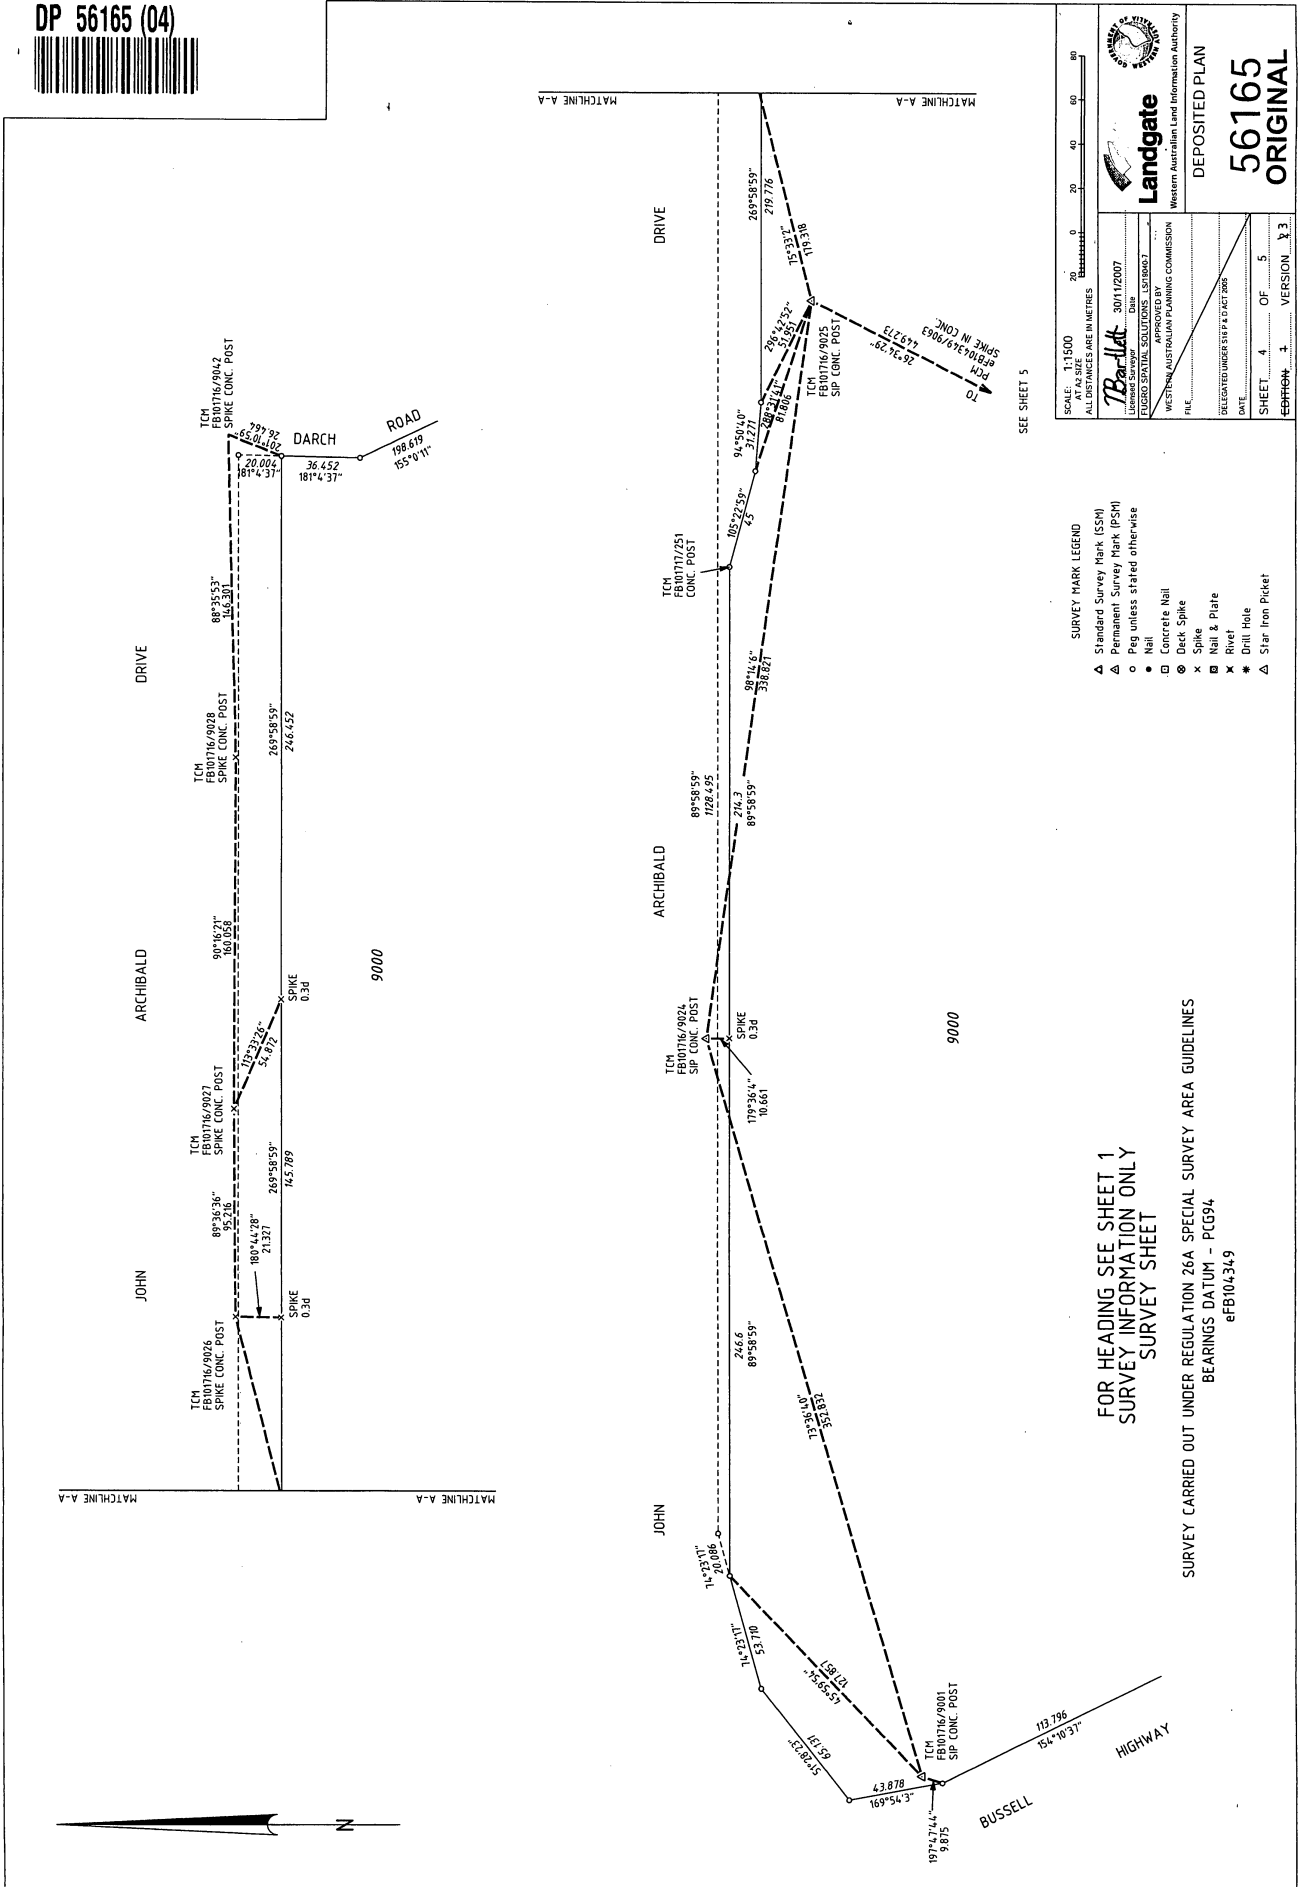

SEE SHEET 5

- SURVEY MARK LEGEND**
- ▲ Standard Survey Mark (SSM)
 - △ Permanent Survey Mark (PSM)
 - Peg unless stated otherwise
 - Nail
 - Concrete Nail
 - ⊗ Deck Spike
 - × Spike
 - ⊠ Nail & Plate
 - ✕ Rivet
 - ★ Drill Hole
 - △ Star Iron Picket

SCALE: 1:1500
ALL DISTANCES ARE IN METRES

Landgate
Western Australian Land Information Authority

DEPOSITED PLAN
56165
ORIGINAL

DATE: 30/11/2007
DRAWN BY: [Signature]
CHECKED BY: [Signature]
APPROVED BY: [Signature]
FILE: [Signature]

DELEGATED UNDER SUB A 6 ACT 2006

SHEET 4 OF 5
EDITION 1 VERSION 3

FOR HEADING SEE SHEET 1
SURVEY INFORMATION ONLY
SURVEY SHEET

SURVEY CARRIED OUT UNDER REGULATION 26A SPECIAL SURVEY AREA GUIDELINES
BEARINGS DATUM - PCG94
eFB104349

