


DP 52946 (03)



SURVEY CARRIED OUT UNDER REGULATION 28A
SPECIAL SURVEY AREA GUIDELINES

ALL BOUNDARY / CORNER SURVEY MARKS SHOWN ON THIS
SHEET ARE INDICATIVE ONLY. USE ONLY THE SURVEY SHEETS
WHEN DETERMINING THE TRULY FINAL POSITION AND TYPE OF
ALL SURVEY MARKS PLACED PERTAINING TO THIS PLAN.

FOR HEADING SEE SHEET 1
FOR INTERESTS & NOTIFICATIONS SEE SHEET 6

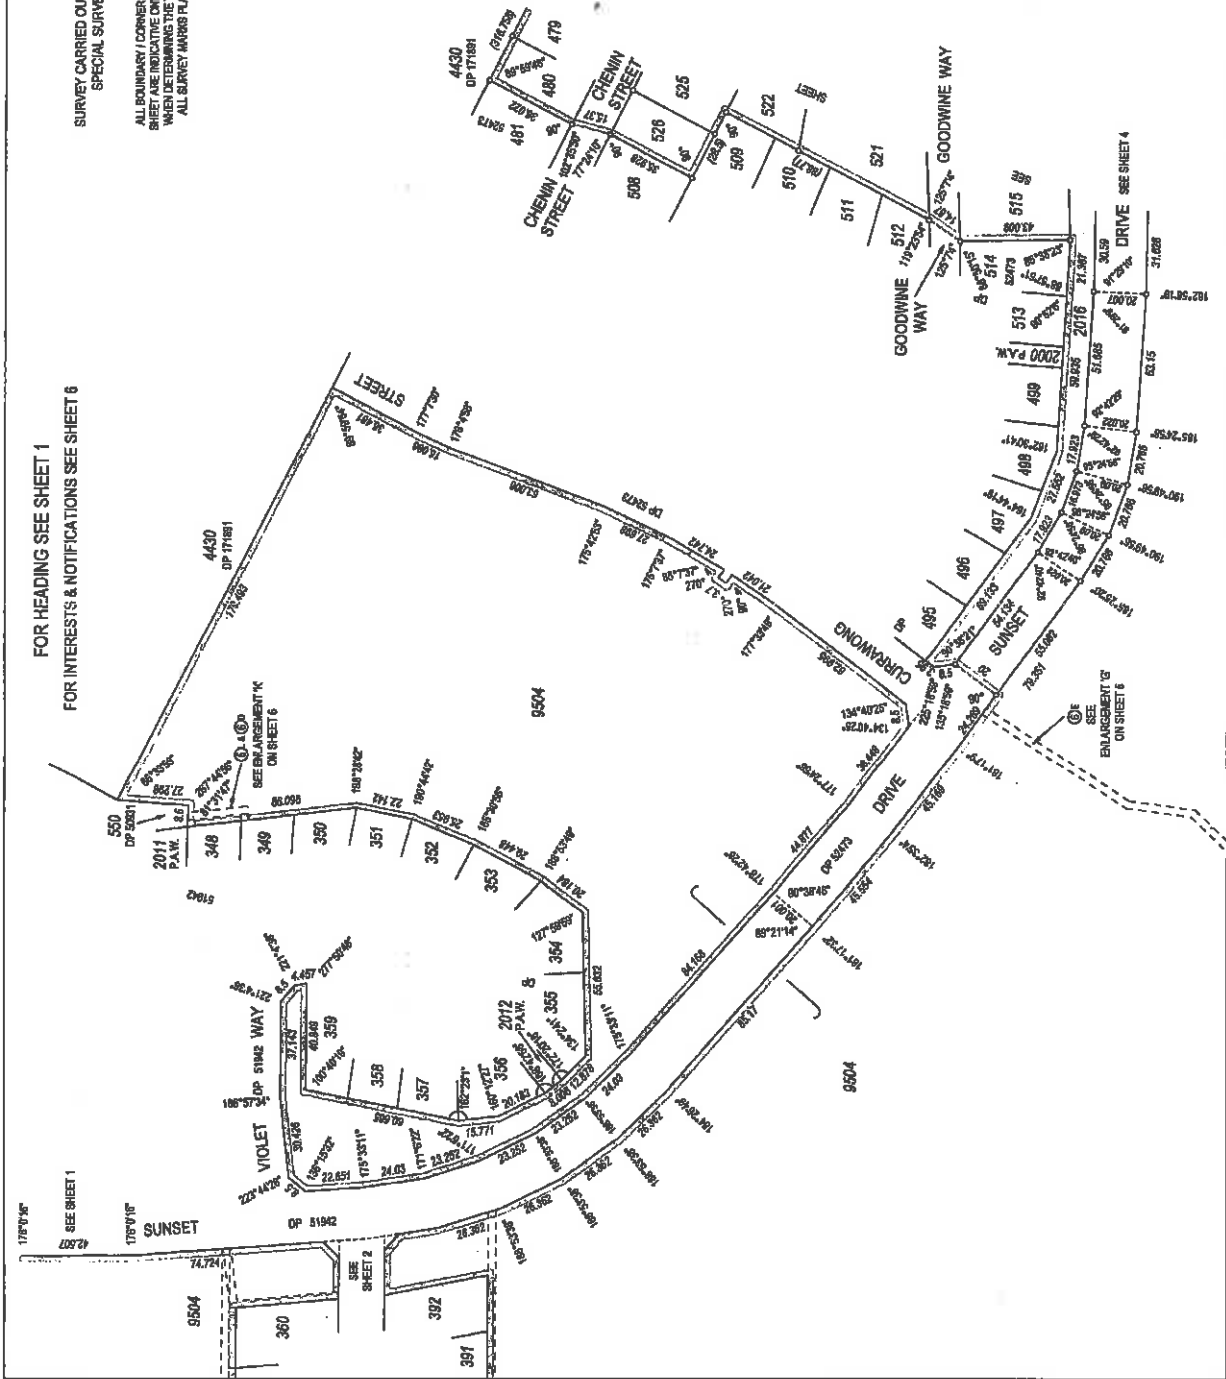






DEPOSITED PLAN
52946
ORIGINAL


DP 52946 (04)

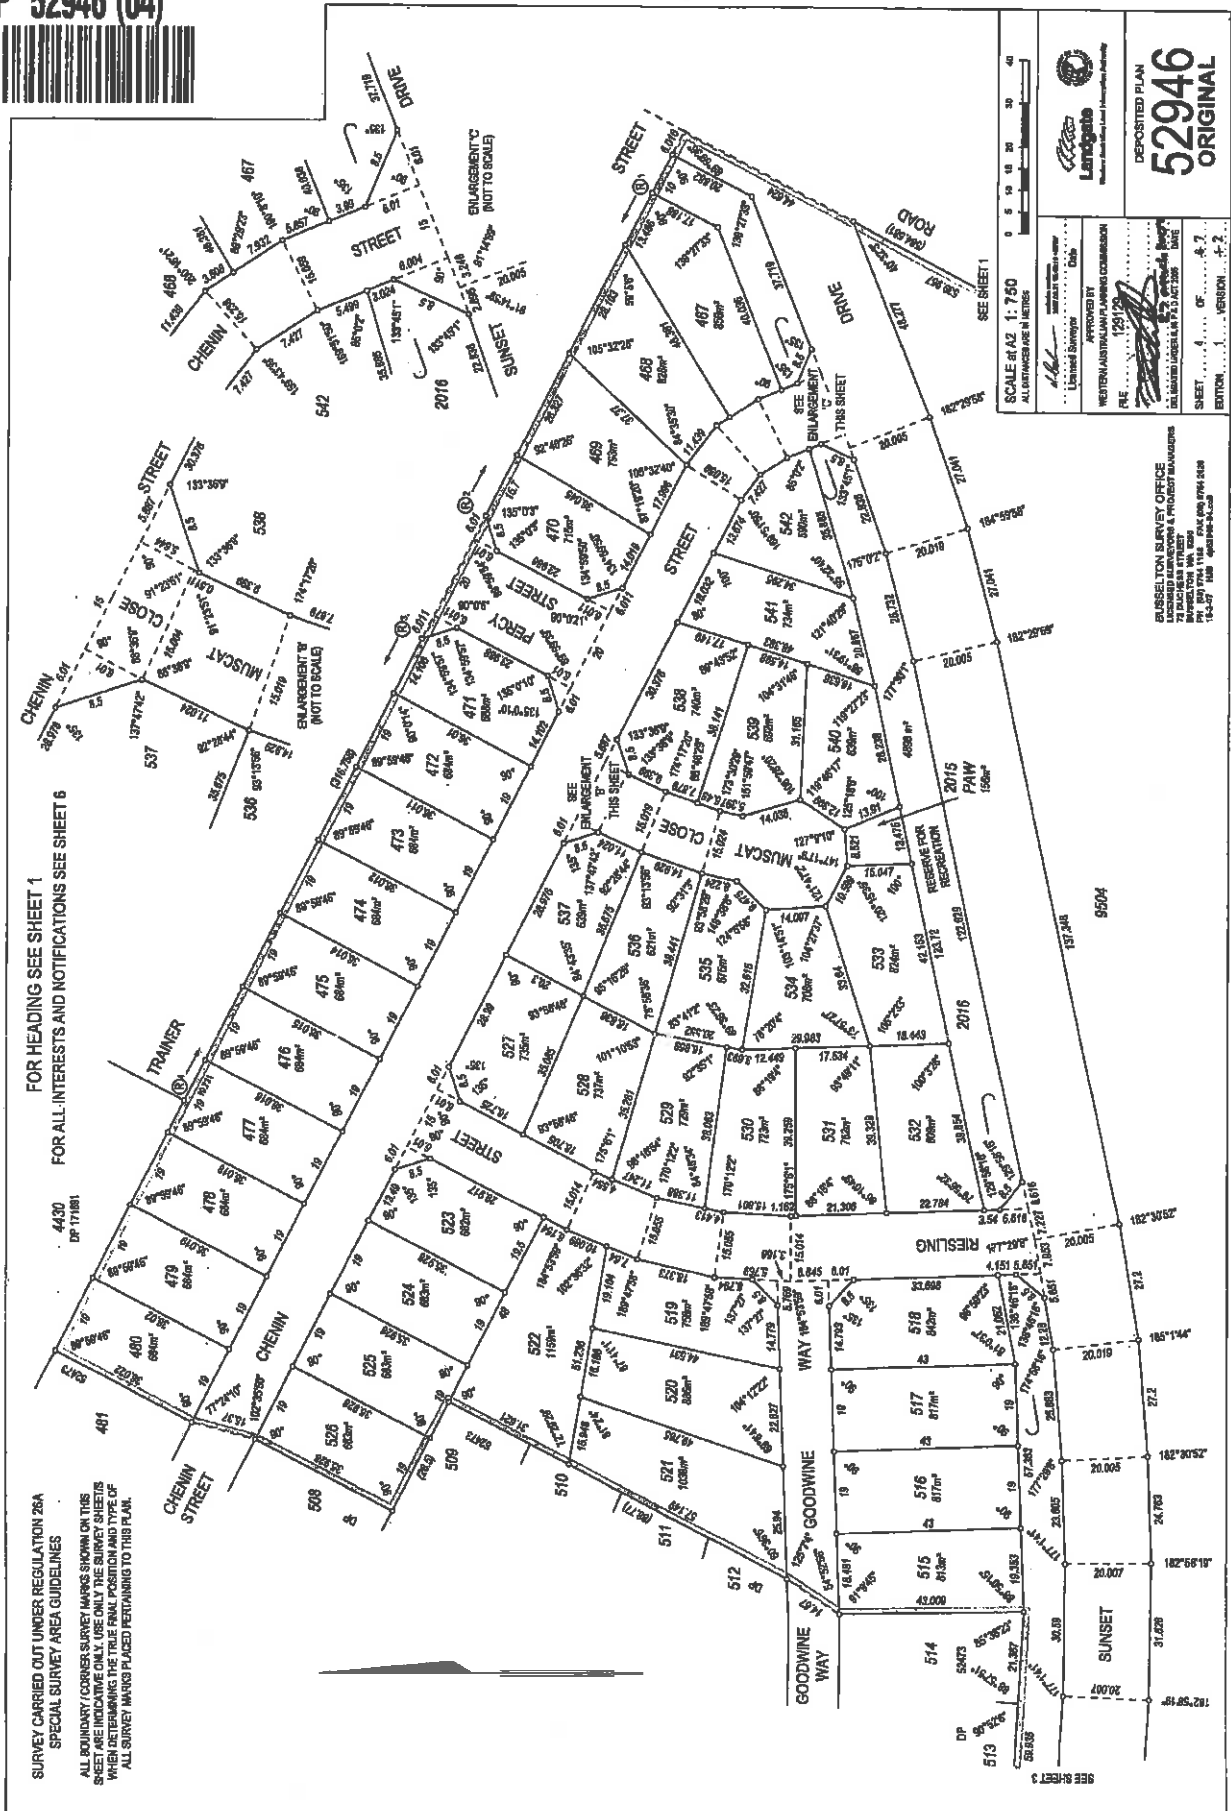

DP 52946 (05)




FOR HEADING SEE SHEET 1
 FOR INTERESTS & NOTIFICATIONS SEE SHEET 6
 SURVEY CARRIED OUT UNDER REGULATION 28A
 SPECIAL SURVEY AREA GUIDELINES
 ALL BOUNDARY / CORNER SURVEY MARKS SHOWN ON THIS
 SHEET ARE INDICATIVE ONLY. USE ONLY THE SURVEY SHEETS
 WHEN DETOURING THE TRUE FINAL POSITION AND TYPE OF
 ALL SURVEY MARKS PLACED PERTAINING TO THIS PLAN.

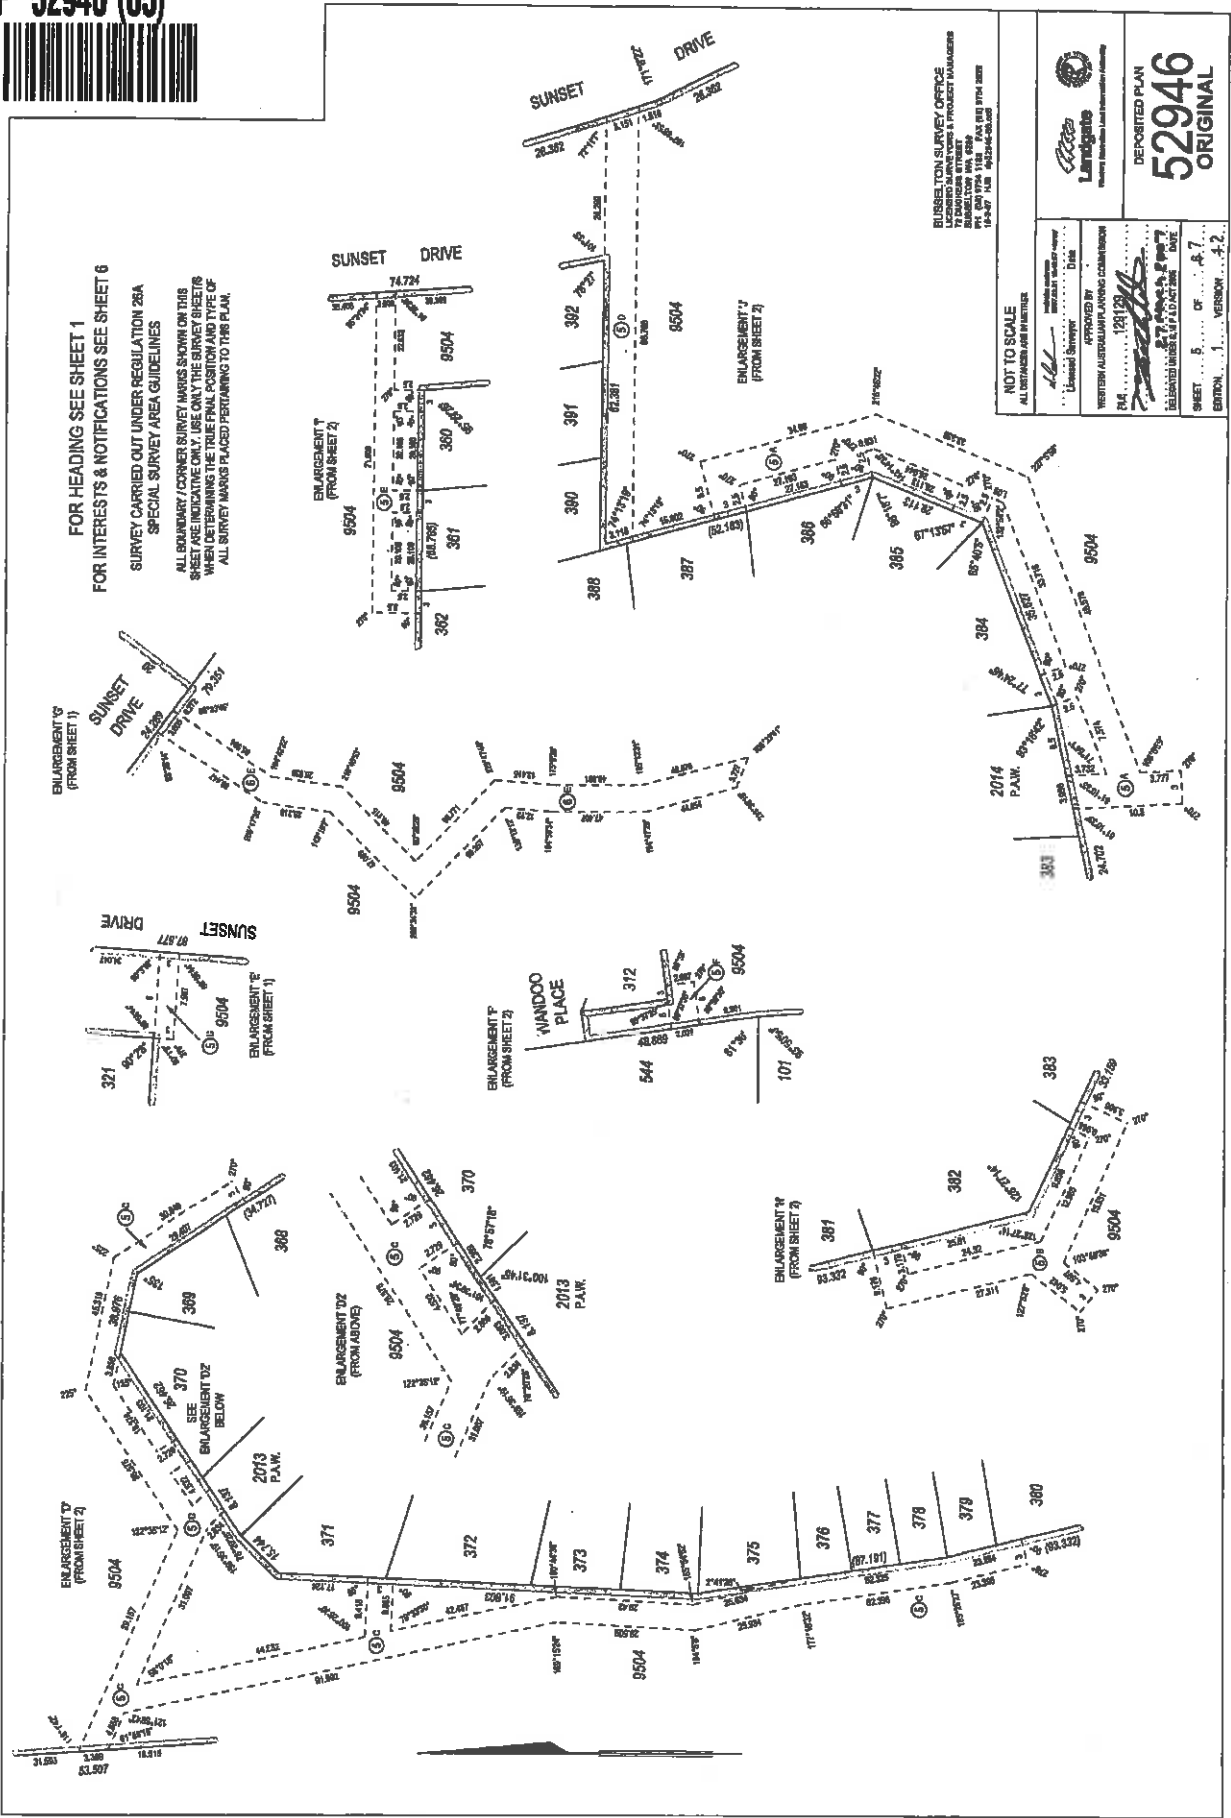


Landgate
 Deposited Plan
52946
 ORIGINAL

NOT TO SCALE
 ALL DISTANCES ARE IN METRES
 APPROVED BY
 WESTERN AUSTRALIAN PLANNING COMMISSION
 P.A. NO. 128120
 RELEASED UNDER THE PUBLIC INFORMATION ACT
 SHEET 5 OF 7
 EDITION 1 VERSION 4.2

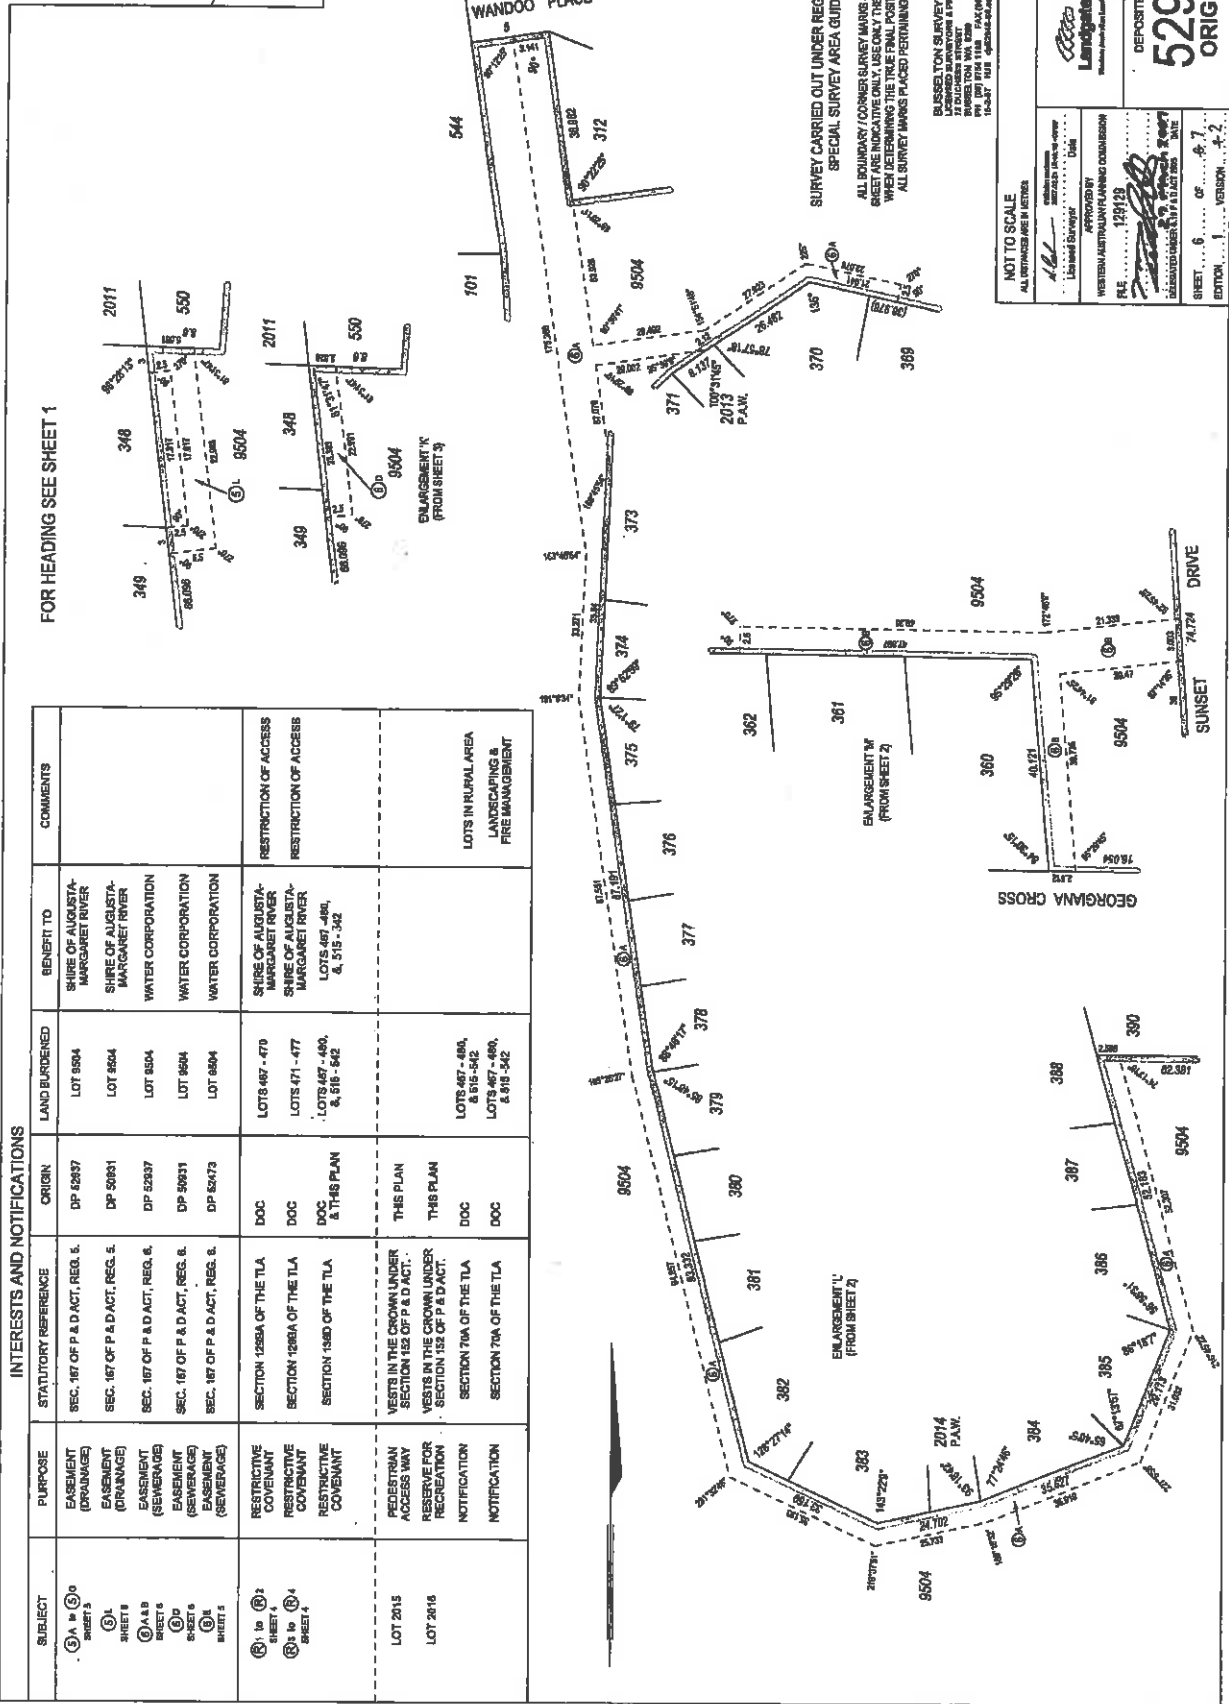

FOR HEADING SEE SHEET 1

INTERESTS AND NOTIFICATIONS

SUBJECT	PURPOSE	STATUTORY REFERENCE	ORIGIN	LAND BURDENED	BENEFIT TO	COMMENTS
① A to ① D SHEET 1	EASEMENT (DRAINAGE)	SEC. 167 OF P & D ACT, REG. 5.	DP 62637	LOT 9504	SHIRE OF AUGUSTA-MARGARET RIVER	
① L SHEET 1	EASEMENT (DRAINAGE)	SEC. 167 OF P & D ACT, REG. 5.	DP 50651	LOT 9504	SHIRE OF AUGUSTA-MARGARET RIVER	
① D SHEET 6	EASEMENT (SEWERAGE)	SEC. 167 OF P & D ACT, REG. 6.	DP 50931	LOT 9504	WATER CORPORATION	
① L SHEET 6	EASEMENT (SEWERAGE)	SEC. 167 OF P & D ACT, REG. 6.	DP 82473	LOT 9504	WATER CORPORATION	
① 1 to ① 3 SHEET 4	RESTRICTIVE COVENANT	SECTION 1280A OF THE TLA	DOC	LOTS 467 - 470	SHIRE OF AUGUSTA-MARGARET RIVER	RESTRICTION OF ACCESS
① 3 to ① 4 SHEET 4	RESTRICTIVE COVENANT	SECTION 1280A OF THE TLA	DOC	LOTS 471 - 477	SHIRE OF AUGUSTA-MARGARET RIVER	RESTRICTION OF ACCESS
LOT 2015	PEDESTRIAN ACCESS WAY RESERVE FOR RECREATION	VESTS IN THE CROWN UNDER SECTION 152 OF P & D ACT.	THIS PLAN			
LOT 2016	NOTIFICATION	SECTION 70A OF THE TLA	DOC	LOTS 467 - 481, & 515 - 542		LOTS IN RURAL AREA LANDSCAPING & FIRE MANAGEMENT

DEPOSITED PLAN

52946

 ORIGINAL

NOT TO SCALE

 ALL MEASUREMENTS IN METERS

SURVEYED BY: [Signature]

 APPROVED BY: [Signature]

 FILE NO. 129123


 SHEET ... 6 ... OF ... 7 ...

 EDITION ... 1 ... VERSION ... 2 ...









SURVEY CARRIED OUT UNDER REGULATION 26A

 SPECIAL SURVEY AREA GUIDELINES

 ALL BOUNDARY CORNER SURVEY MARKS SHOWN ON THIS

 SHEET ARE INDICATIVE ONLY. USE ONLY THE SURVEY SHEETS

 WHEN DETERMINING THE TRUE FINAL POSITION AND TYPE OF

 ALL SURVEY MARKS PLACED PERTAINING TO THIS PLAN.

DP 52946 (07)

