

DP 31094 (04)




FOR INTERESTS & NOTIFICATIONS SEE SHEET 5

FOR SEWERAGE EASEMENT DETAILS SEE SHEET 5

FOR HEADING SEE SHEET 1

LIMITED IN DEPTH TO 60.96 METRES

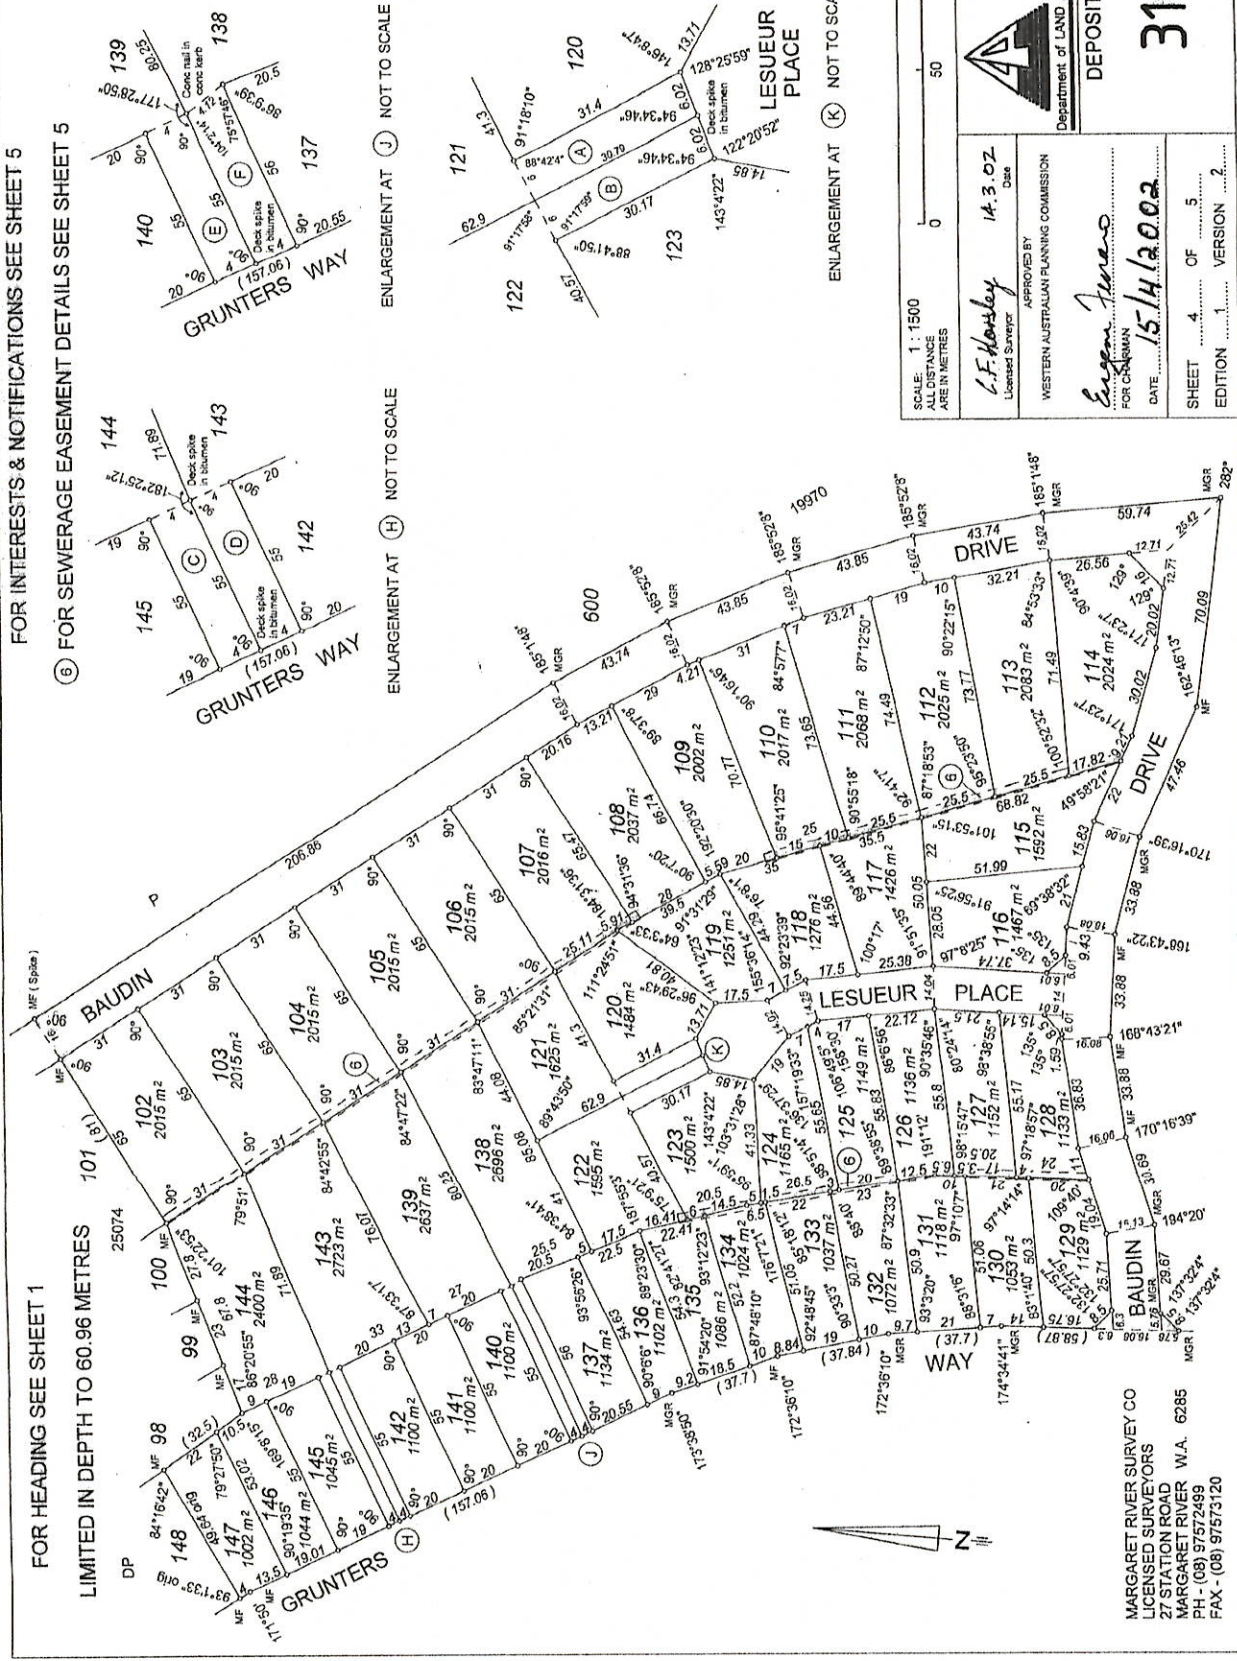

P31094

| <u>Lot Number</u> | <u>Part Register Number</u> | <u>Section Sheet Number</u> | <u>Lot Number</u> | <u>Part Register Number</u> | <u>Section Sheet Number</u> |
|-------------------|-----------------------------|-----------------------------|-------------------|-----------------------------|-----------------------------|
| 102 | 2221/401 | 4 | 103 | 2221/402 | 4 |
| 104 | 2221/403 | 4 | 105 | 2221/404 | 4 |
| 106 | 2221/405 | 4 | 107 | 2221/406 | 4 |
| 108 | 2221/407 | 4 | 109 | 2221/408 | 4 |
| 110 | 2221/409 | 4 | 111 | 2221/410 | 4 |
| 112 | 2221/411 | 4 | 113 | 2221/412 | 4 |
| 114 | 2221/413 | 4 | 115 | 2221/414 | 4 |
| 116 | 2221/415 | 4 | 117 | 2221/416 | 4 |
| 118 | 2221/417 | 4 | 119 | 2221/418 | 4 |
| 120 | 2221/419 | 4 | 121 | 2221/420 | 4 |
| 122 | 2221/421 | 4 | 123 | 2221/422 | 4 |
| 124 | 2221/423 | 4 | 125 | 2221/424 | 4 |
| 126 | 2221/425 | 4 | 127 | 2221/426 | 4 |
| 128 | 2221/427 | 4 | 130 | 2221/429 | 4 |
| 131 | 2221/430 | 4 | 132 | 2221/431 | 4 |
| 133 | 2221/432 | 4 | 134 | 2221/433 | 4 |
| 135 | 2221/434 | 4 | 136 | 2221/435 | 4 |
| 138 | 2221/437 | 4 | 139 | 2221/438 | 4 |
| 140 | 2221/439 | 4 | 141 | 2221/440 | 4 |
| 142 | 2221/441 | 4 | 143 | 2221/442 | 4 |
| 144 | 2221/443 | 4 | 145 | 2221/444 | 4 |
| 146 | 2221/445 | 4 | 147 | 2221/446 | 4 |