


ED/VER 1/2
 AMENDMENT BY GUIDANCE DATE
 SURVEY SHEETS (ALSO SHOWING NON STANDARD MARKING) BEING SHEETS 1 AND 5 NOW LODGED 11.11.04

LIMITED IN DEPTH TO 60.96 METRES

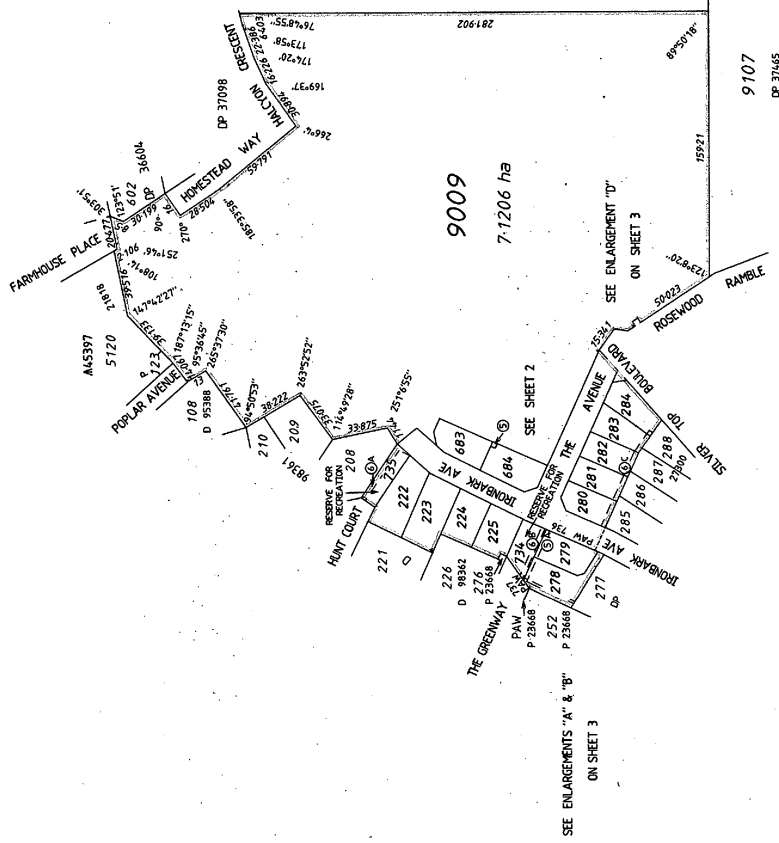

9205
 DP 37098

9107
 DP 37465

SEE ENLARGEMENTS 'A' & 'B' ON SHEET 3

SURVEY CARRIED OUT UNDER REG 26A SPECIAL SURVEY AREA GUIDELINES
 REG.26A(1) - FINAL MARKING DEFERRED (Approval ID D34-04; DLI file 00955-2003/03)

INTERESTS AND NOTIFICATIONS

SUBJECT	PURPOSE	STATUTORY REFERENCE	ORIGIN	LAND BURDENED	BENEFIT TO	COMMENTS
Ⓐ EASEMENT (DRAINAGE) ALL SHEETS	EASEMENT (DRAINAGE)	SECTION 27A OF THE TP & D ACT REG. 6	DP 27900	LOTS 222 & 225	WATER CORPORATION	
Ⓑ EASEMENT (DRAINAGE) ALL SHEETS	EASEMENT (DRAINAGE)	SECTION 27A OF THE TP & D ACT REG. 6	DP 27900	LOTS 278, 734, 737	WATER CORPORATION	
Ⓒ EASEMENT (DRAINAGE) ALL SHEETS	EASEMENT (DRAINAGE)	SECTION 27A OF THE TP & D ACT REG. 6	DP 27900	LOTS 280 - 284 (64)	WATER CORPORATION	
Ⓕ FEETSTRAIL ACCESSORY RESERVE FOR RECREATION LOTS 734 & 735 ALL SHEETS	FEETSTRAIL ACCESSORY RESERVE FOR RECREATION	SECTION 20A OF TP & D ACT	THE PLAN	THE PLAN		
Ⓖ VESTS IN COMMON UNDER SECTION 20A OF TP & D ACT ALL SHEETS	VESTS IN COMMON UNDER SECTION 20A OF TP & D ACT	SECTION 20A OF TP & D ACT	THE PLAN	THE PLAN		

SPECIAL SURVEY AREA SUBDIVISION

DP 40186 (01)

PURPOSE SUBDIVISION

PLAN OF
 LOTS 222 - 225 (linc)
 LOTS 278 - 284 (linc)
 LOTS 683 & 684
 LOTS 734, 735, 736 & 737
 LOT 9009
 EASEMENT ROADS AND RESTRICTIVE COVENANT

DISTRICT SUSSEX
TOWNSHIP FORMER TENURE
DOLA FILE LOT 9008
LOCAL AUTHORITY MARGARET RIVER ON DP 37429
LOCALITY MARGARET RIVER CNT: 2544-939
INDEX BF 29 (A) 1001, 1002
FIELD BOOK 75099 85165
 7224 8759
 7227 8771

SCALE 1:2000
AREAS IN METRES 0 20 40 60 80 100 120 140

SURVEYORS CERTIFICATE - Combined
 I, MICHAEL J. HISSON, being duly sworn, do hereby certify that this completed plan represents the true and correct representation of the survey and/or measurements taken in accordance with the provisions of the Survey Act 1985 and that it is in accordance with the relevant provisions of the Survey Act 1985 and that I am a duly qualified and licensed surveyor in relation to which it is lodged.
 M J HISSON 10/05/04
 Licensed Surveyor Date

 LICENSED LAND SURVEYORS

APPROVED BY WESTERN AUSTRALIAN PLANNING COMMISSION
FILE 122357
DATE 11.5.04
LEGAL COMPONENT E.M.
DOCKET P 31977
FORWARDED TO 27/5/04
REGISTERED UNDER 530 VACC
REGISTRATION NO. 31-2-2004
REGISTRATION DATE 25.5.04
ADDRESS NO. 179, 24
IN ORDER FOR DEALINGS

SUBJECT TO
 SEC. 29(5)(c) LSA
 SEC. 20A, 27A, TP & D A
 SEC. 136 D LLA
 25/5/04
 DATE


APPROVED REG 26 A(1) 26/5/04
DATE

INSPECTOR OF PLANS & SURVEYS
 AUTHORIZED LAND OFFICER

Department of Land Information

 DEPOSITED PLAN
 40186
 SHEET 5 OF 5
 VERSION 2

FOR PLAN HEADING SEE SHEET 1
LIMITED IN DEPTH TO 60.96 METRES


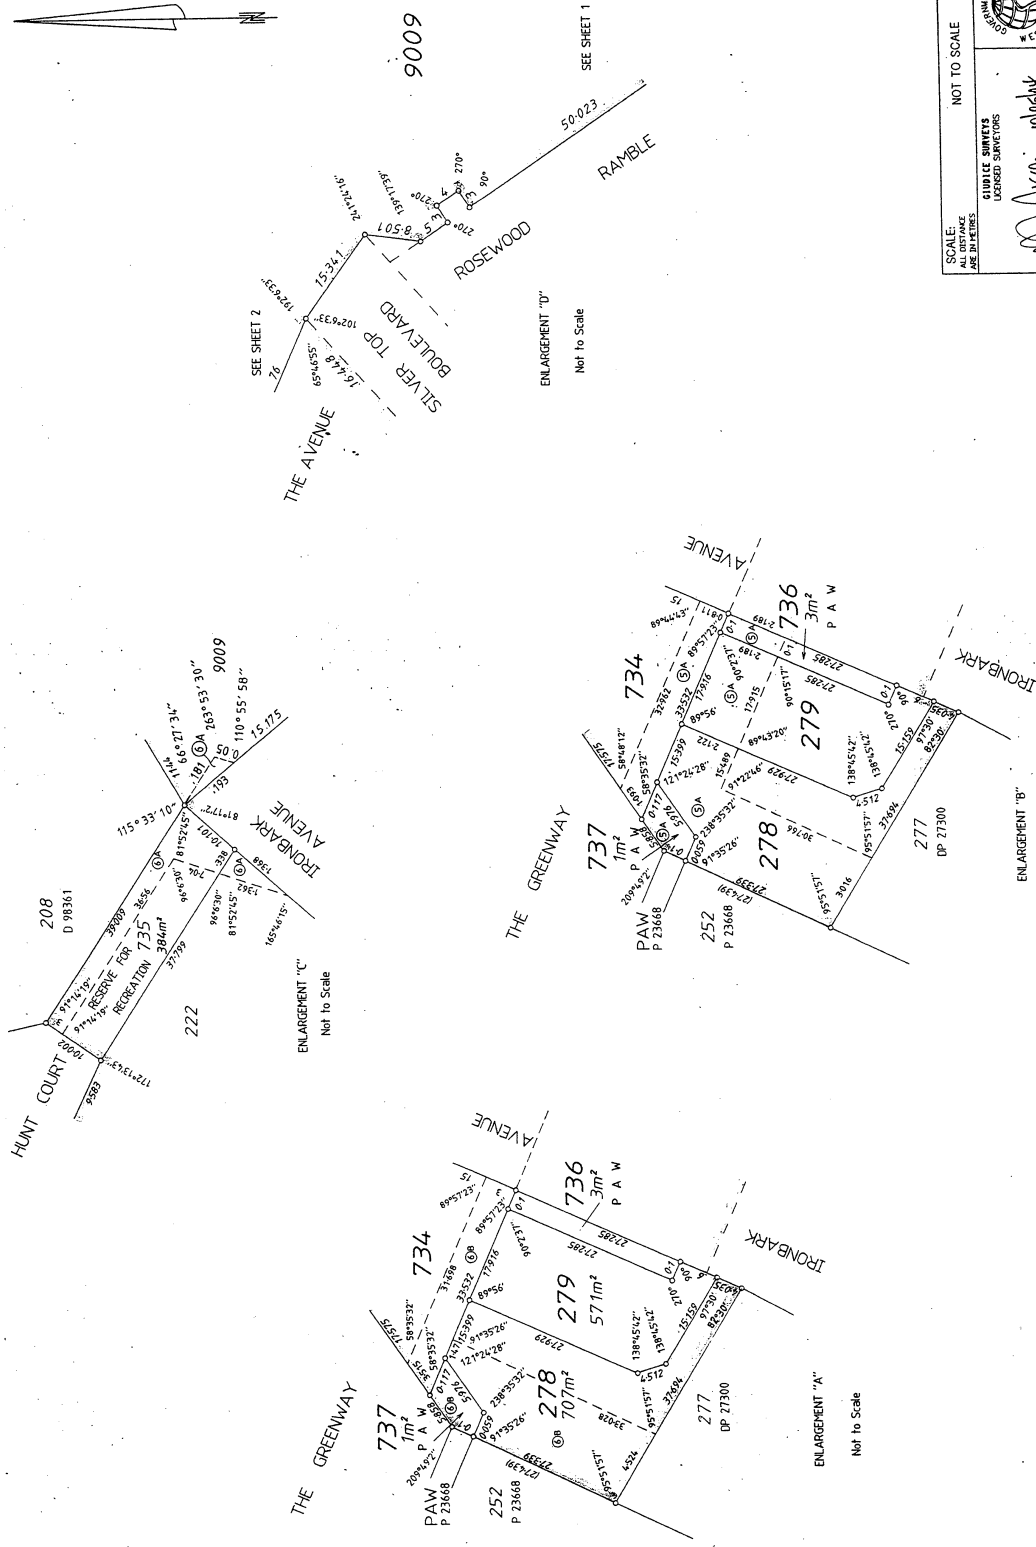





DP 40186 (03)

FOR PLAN HEADING SEE SHEET I
 FINAL SURVEY SHEET
 SURVEY AND FINAL MARKING
 INFORMATION ONLY

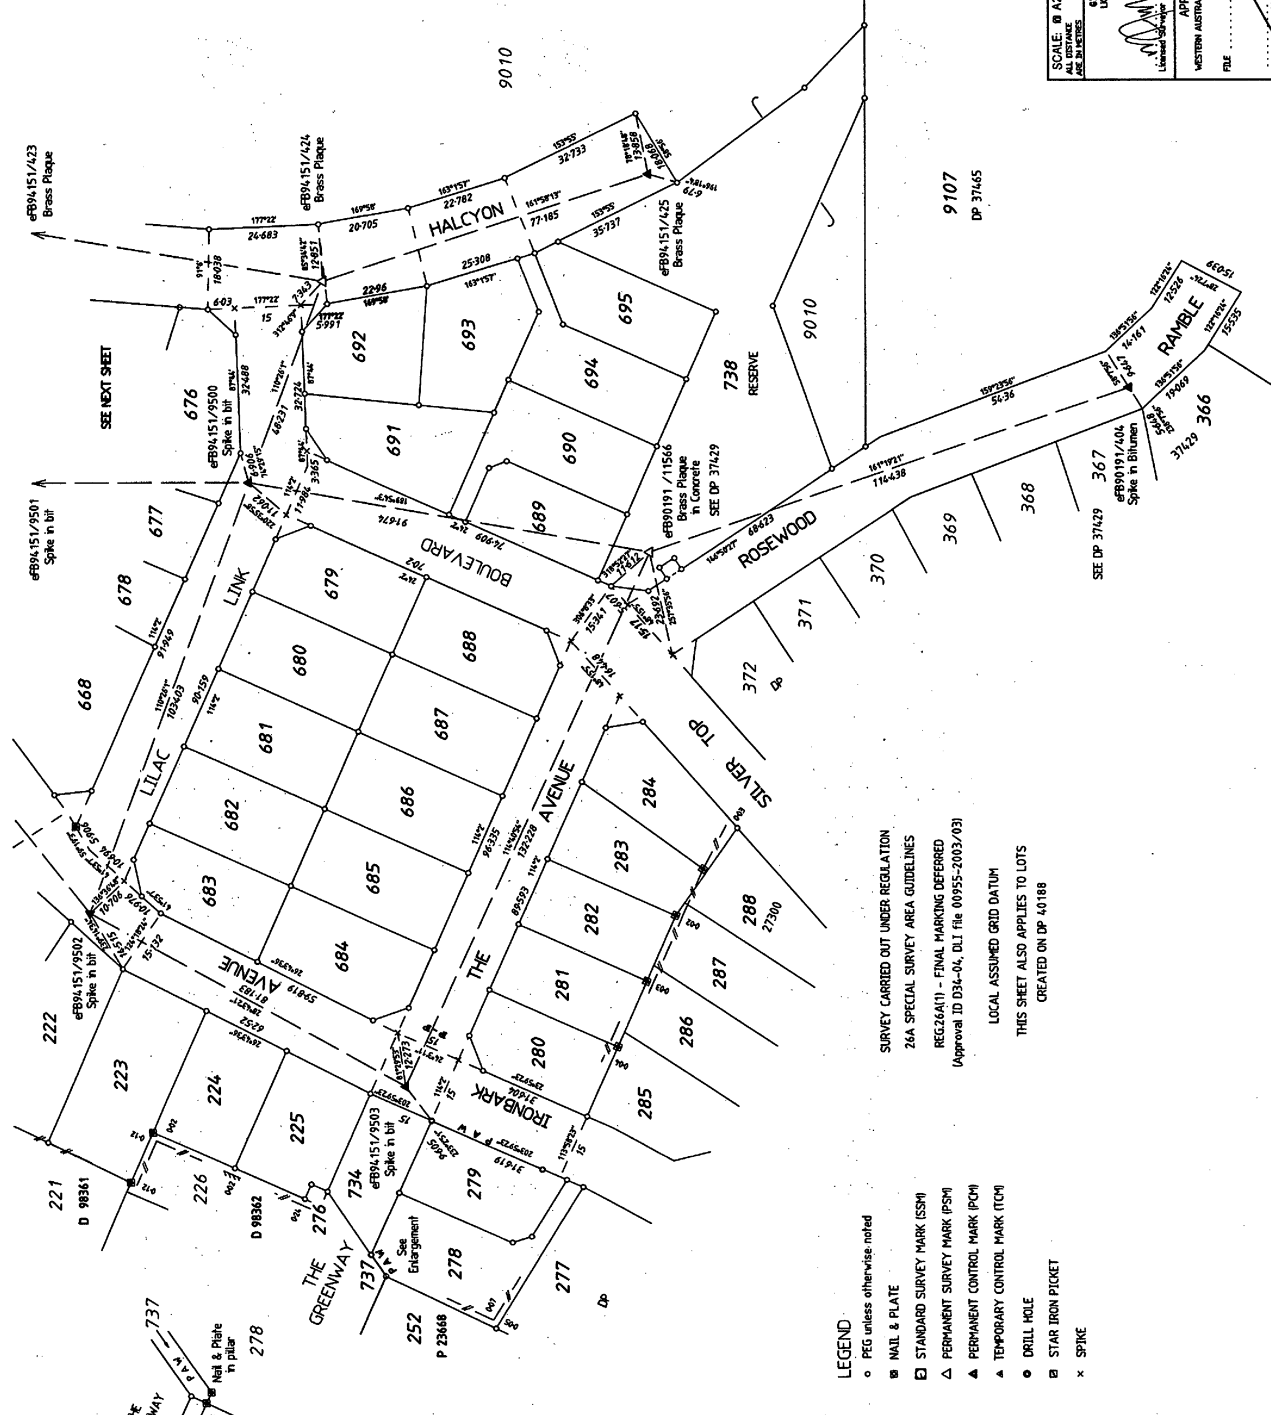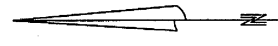

LEGEND

- PEG unless otherwise noted
- NAIL & PLATE
- ⊠ STANDARD SURVEY MARK (SSM)
- △ PERMANENT SURVEY MARK (PSM)
- ▲ PERMANENT CONTROL MARK (PCM)
- ▲ TEMPORARY CONTROL MARK (TCM)
- DRILL HOLE
- ⊠ STAR IRON PICKET
- x SPIKE

SURVEY CARRIED OUT UNDER REGULATION
 26A SPECIAL SURVEY AREA GUIDELINES
 REG26A(1) - FINAL MARKING DEFERRED
 (Approval ID D34-04, DLI File 00955-2003/03)

LOCAL ASSUMED GRID DATUM
 THIS SHEET ALSO APPLIES TO LOTS
 CREATED ON DP 40186

DP 40186 (04)

SCALE: @ A2 1:750
 ALL DISTANCES
 ARE IN METRES

20 30 40 50




Department of
 Land Information



DEPOSITED PLAN
40186

SHEET 4 OF 5
 EDITION 1 VERSION 2

FILE
 DELEGATED UNDER S20 MAR ACT 1995

FOR PLAN HEADING SEE SHEET I

FINAL SURVEY SHEET
SURVEY AND FINAL MARKING
INFORMATION ONLY

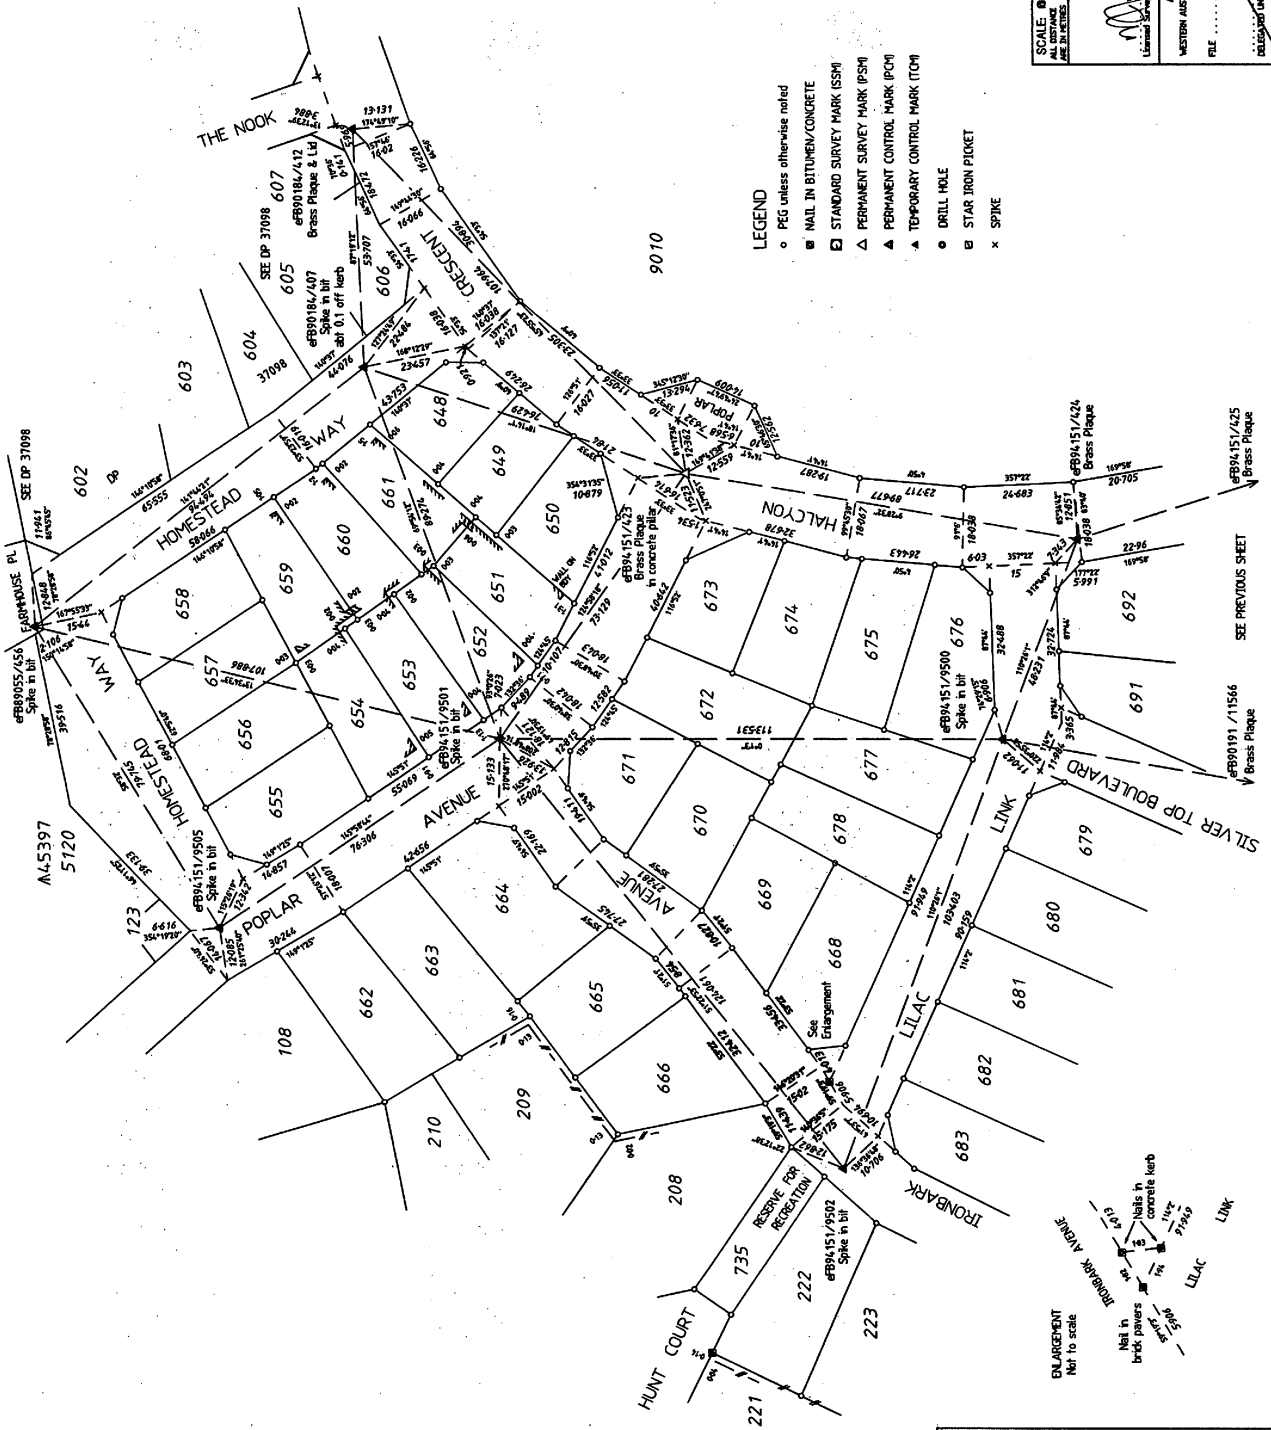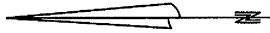

- LEGEND**
- PEG unless otherwise noted
 - NAIL IN BITUMEN/CONCRETE
 - STANDARD SURVEY MARK (SSM)
 - ▲ PERMANENT SURVEY MARK (PSM)
 - ▲ PERMANENT CONTROL MARK (PCM)
 - ▲ TEMPORARY CONTROL MARK (TCM)
 - DRILL HOLE
 - ☆ STAR IRON PICKET
 - x SPIKE

SURVEY CARRIED OUT UNDER REGULATION
26A SPECIAL SURVEY AREA GUIDELINES
REG 26A(1) - FINAL MARKING DEFERRED
(Approval ID D34-04, DLI file 00955-2002/03)

LOCAL ASSUMED GRID DATUM
THIS SHEET ALSO APPLIES TO LOTS
CREATED ON DP 40188


APPROVED BY
WESTERN AUSTRALIAN PLANNING COMMISSION

Department of Land Information

DEPOSITED PLAN
40188

SHEET 5 OF 5
EDITION 1.1 VERSION 2

