


DP 56165 (01)

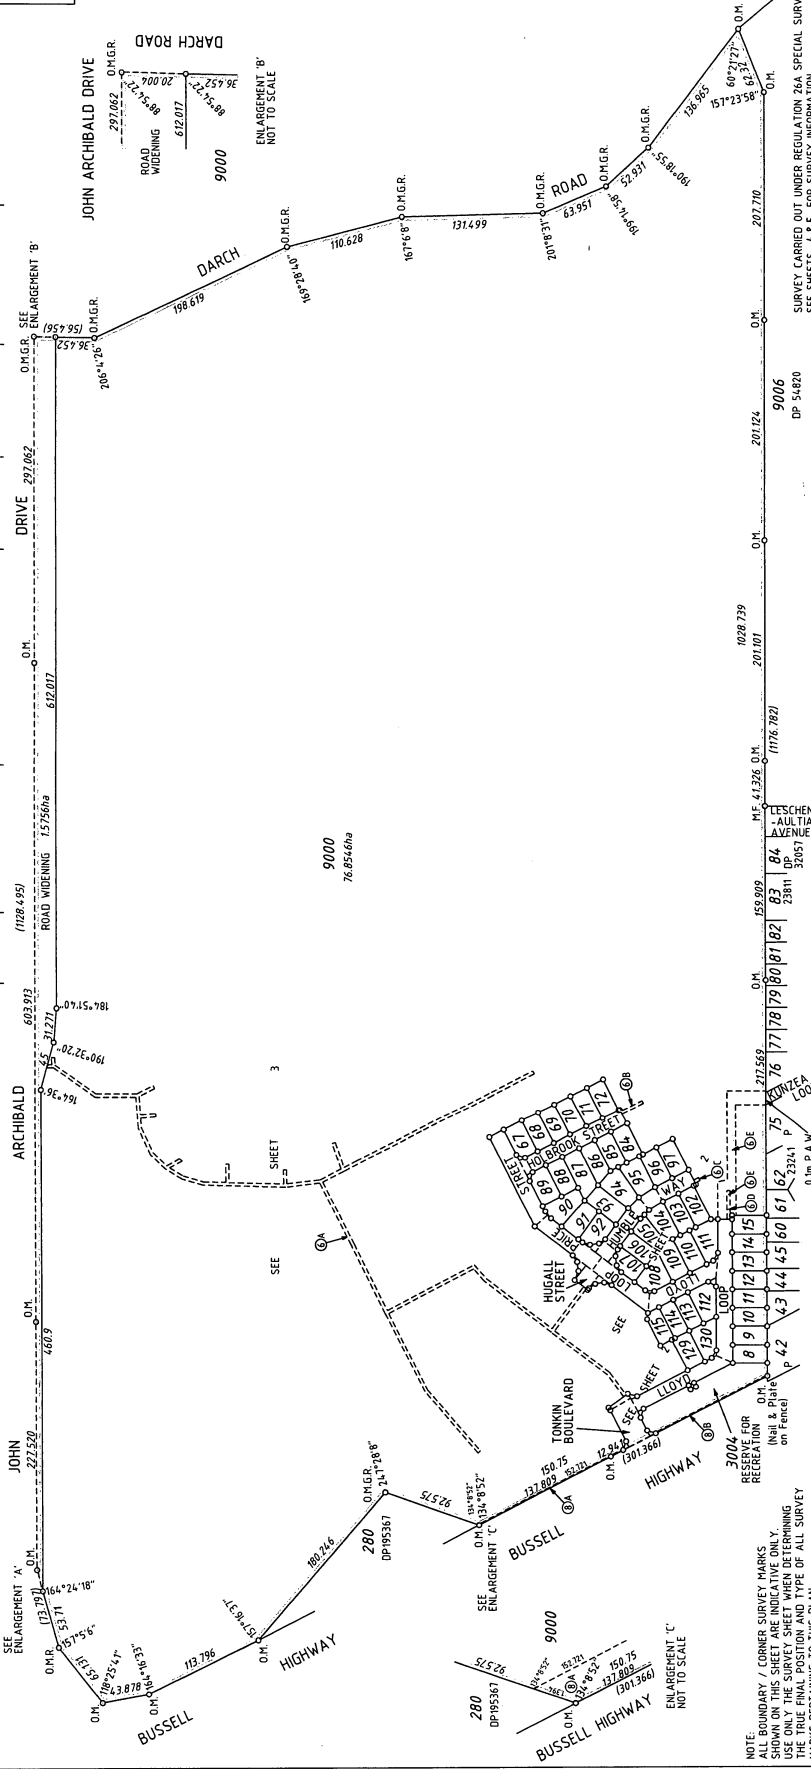


| VER. | AMENDMENT | AUTHORISED BY | DATE | COMMENTS |
|------|---|-------------------|------------------------|----------|
| 2 | AUDIT REQUIREMENTS AND ADDED SURVEY INFORMATION | FUGRO LANDGATE | 10/07/08 29/11/2008 | |
| 3 | ADDED SURVEY SHEETS | | | |









| | | | | |
|---|---|--|---|---|
| <p>TYPE: FREEHOLD</p> <p>PURPOSE: SUBDIVISION</p> <p>PLAN OF: LOTS 8-15, 67-72, 84-87, 102-115, 129-130, 300A, 9000, ROADS, ROAD WIDENING, EASEMENTS & RESTRICTIVE COVENANT</p> | <p>FORMER TENURE: LOT 27 DP2653 CT 2313-322</p> <p>INDEX: SEE SMARPLAN</p> <p>FIELD BOOK: 10718, 10717</p> <p>DISTRICT: SUSSEX</p> <p>FILE: TOWNSITE - MARGARET RIVER</p> <p>LOCAL AUTHORITY: SHIRE OF AUGUSTA - MARGARET RIVER</p> | <p>SCALE: 1:3000</p> <p>ALL DISTANCES ARE IN METRES</p> <p>SURVEYOR'S CERTIFICATE - Reg 54</p> <p>NEIL BARRETT</p> <p>1. I certify that this is a true and correct representation of the area as surveyed and measured in accordance with the provisions of the Survey Act 1988 and the Survey Regulations 2008.</p> <p>2. I am a duly qualified and licensed Surveyor.</p> <p>3. I am not aware of any other persons claiming an interest in the land surveyed.</p> <p>4. I am not aware of any other persons claiming an interest in the land surveyed.</p> | <p>DATE: 4-Dec-07</p> <p>LOADED: 4-Dec-07</p> <p>TYPE OF VALIDATION: FULL AULT</p> <p>COMPILED BY: M. Schofield</p> <p>CORRECTED BY: M. Schofield</p> <p>ISSUED BY: M. Schofield</p> <p>DATE: 30-2008</p> <p>APPROVED BY: [Signature]</p> <p>WESTERN AUSTRALIAN PLANNING COMMISSION</p> <p>FILE: 131030</p> <p>DATE: 29/11/2008</p> | <p>DEPOSITED PLAN: 56165 ORIGINAL</p> <p>DEPOSITED PLAN: 56165 ORIGINAL</p> <p>FOR INSPECTOR OF PLANS & SURVEYS / AUTHORISED LAND OFFICER: APPROVED 8.2.2008</p> <p>INSPECTOR OF PLANS & SURVEYS / AUTHORISED LAND OFFICER: [Signature]</p> <p>DATE: 29/11/2008</p> <p>DATE: 29/11/2008</p> |
|---|---|--|---|---|

DP 56165 (02)

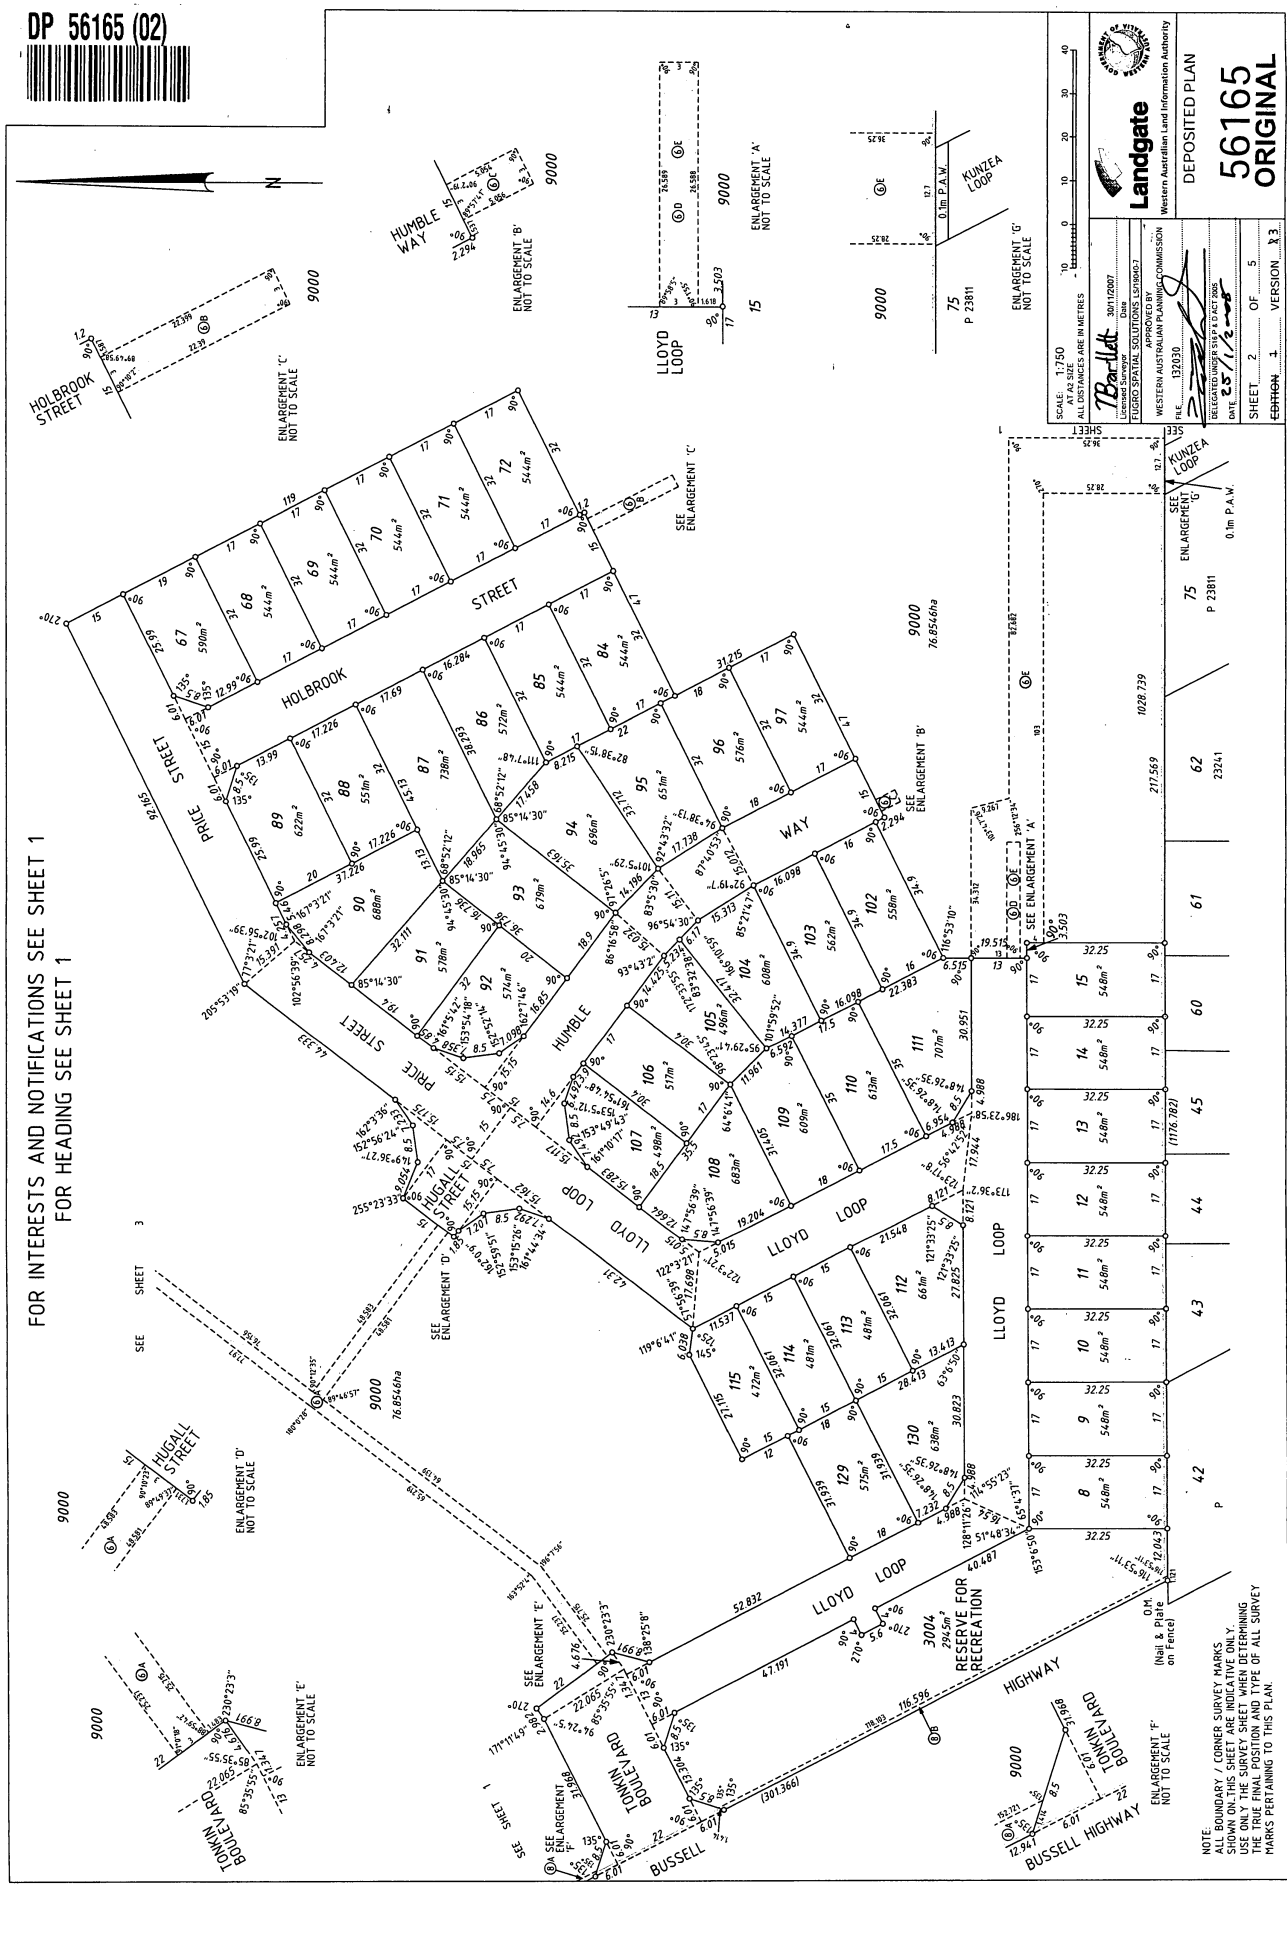

FOR INTERESTS AND NOTIFICATIONS SEE SHEET 1
FOR HEADING SEE SHEET 1

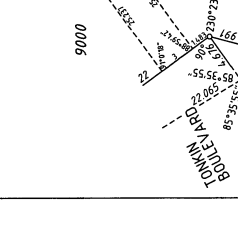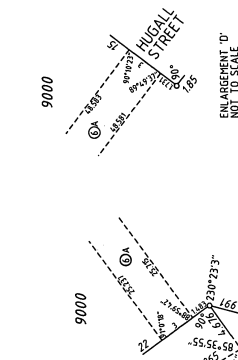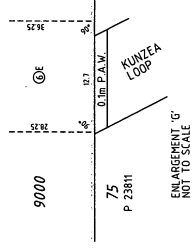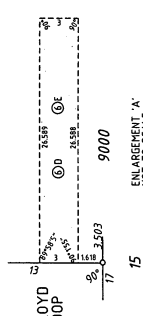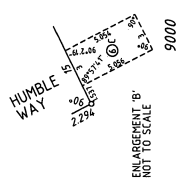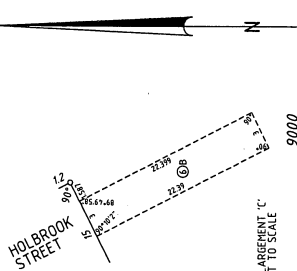

SCALE: 1:750
ALL DISTANCES ARE IN METRES
NOT TO SCALE

APPROVED BY
Boallitt

WESTERN AUSTRALIAN PLANNING COMMISSION
THE 132030

DEPOSITED PLAN
56165
ORIGINAL


SHEET 2 OF 5
EDITION 3 VERSION X3

NOTE:
ALL BOUNDARY / CORNER SURVEY MARKS
SHOWN ON THIS SHEET ARE INDICATIVE ONLY.
USE ONLY THE SURVEY SHEET WHEN DETERMINING
THE EXACT TYPE OF ALL SURVEY
MARKS PERTAINING TO THIS PLAN.

DP 56165 (03)



FOR INTERESTS AND NOTIFICATIONS SEE SHEET 1
FOR HEADING SEE SHEET 1

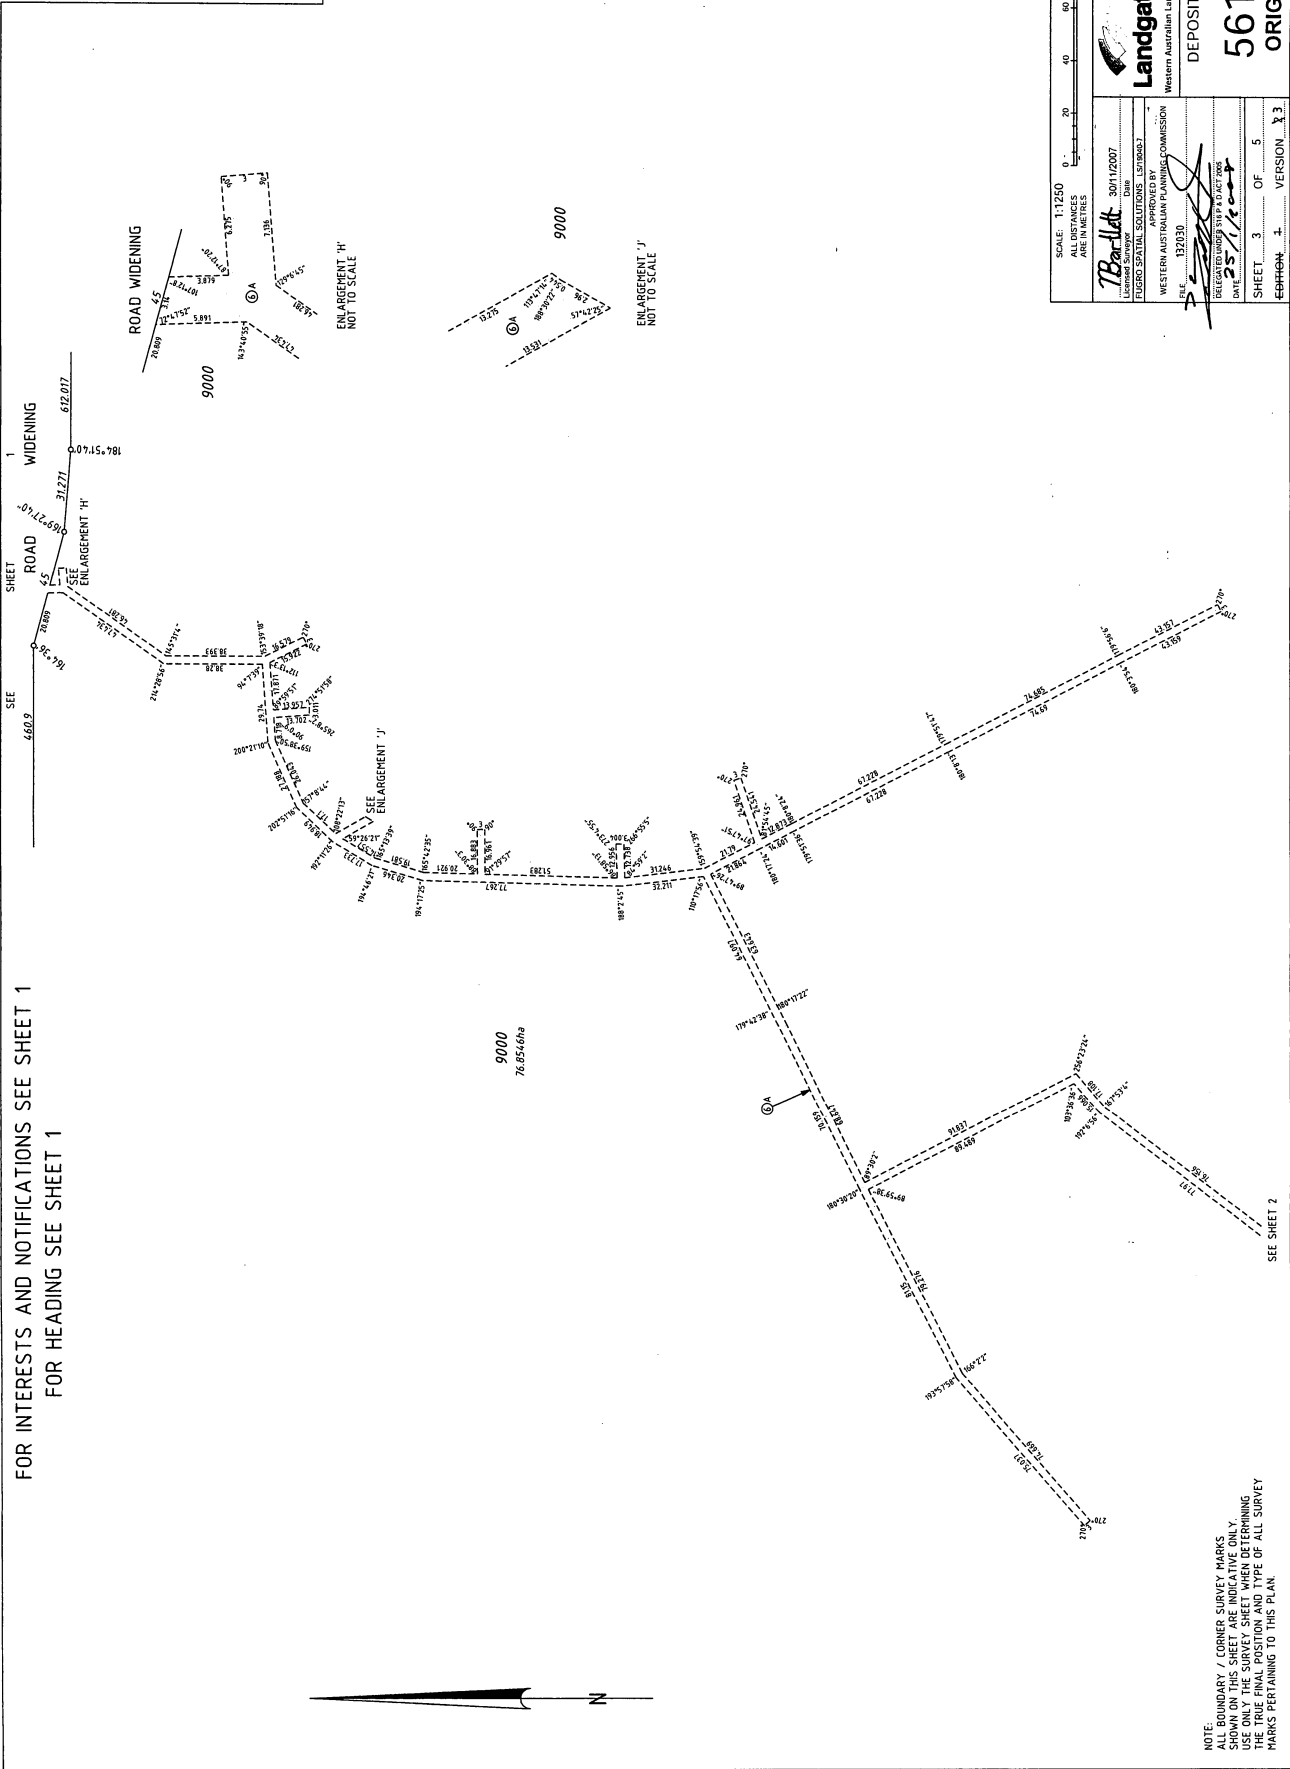

SCALE: 1:1250
ALL DISTANCES ARE IN METRES

Landgate
Western Australian Land Information Authority


DEPOSITED PLAN
56165
ORIGINAL

APPROVED BY

SHEET 3 OF 5
EARTHON 1 VERSION 3.3

NOTE:
ALL BOUNDARY / CORNER SURVEY MARKS
SHOWN ON THIS SHEET ARE INDICATIVE ONLY.
USE ONLY THE SURVEY PLAN SHEET WHEN DETERMINING
THE POSITION AND SIZE OF ALL SURVEY
MARKS PERTAINING TO THIS PLAN.



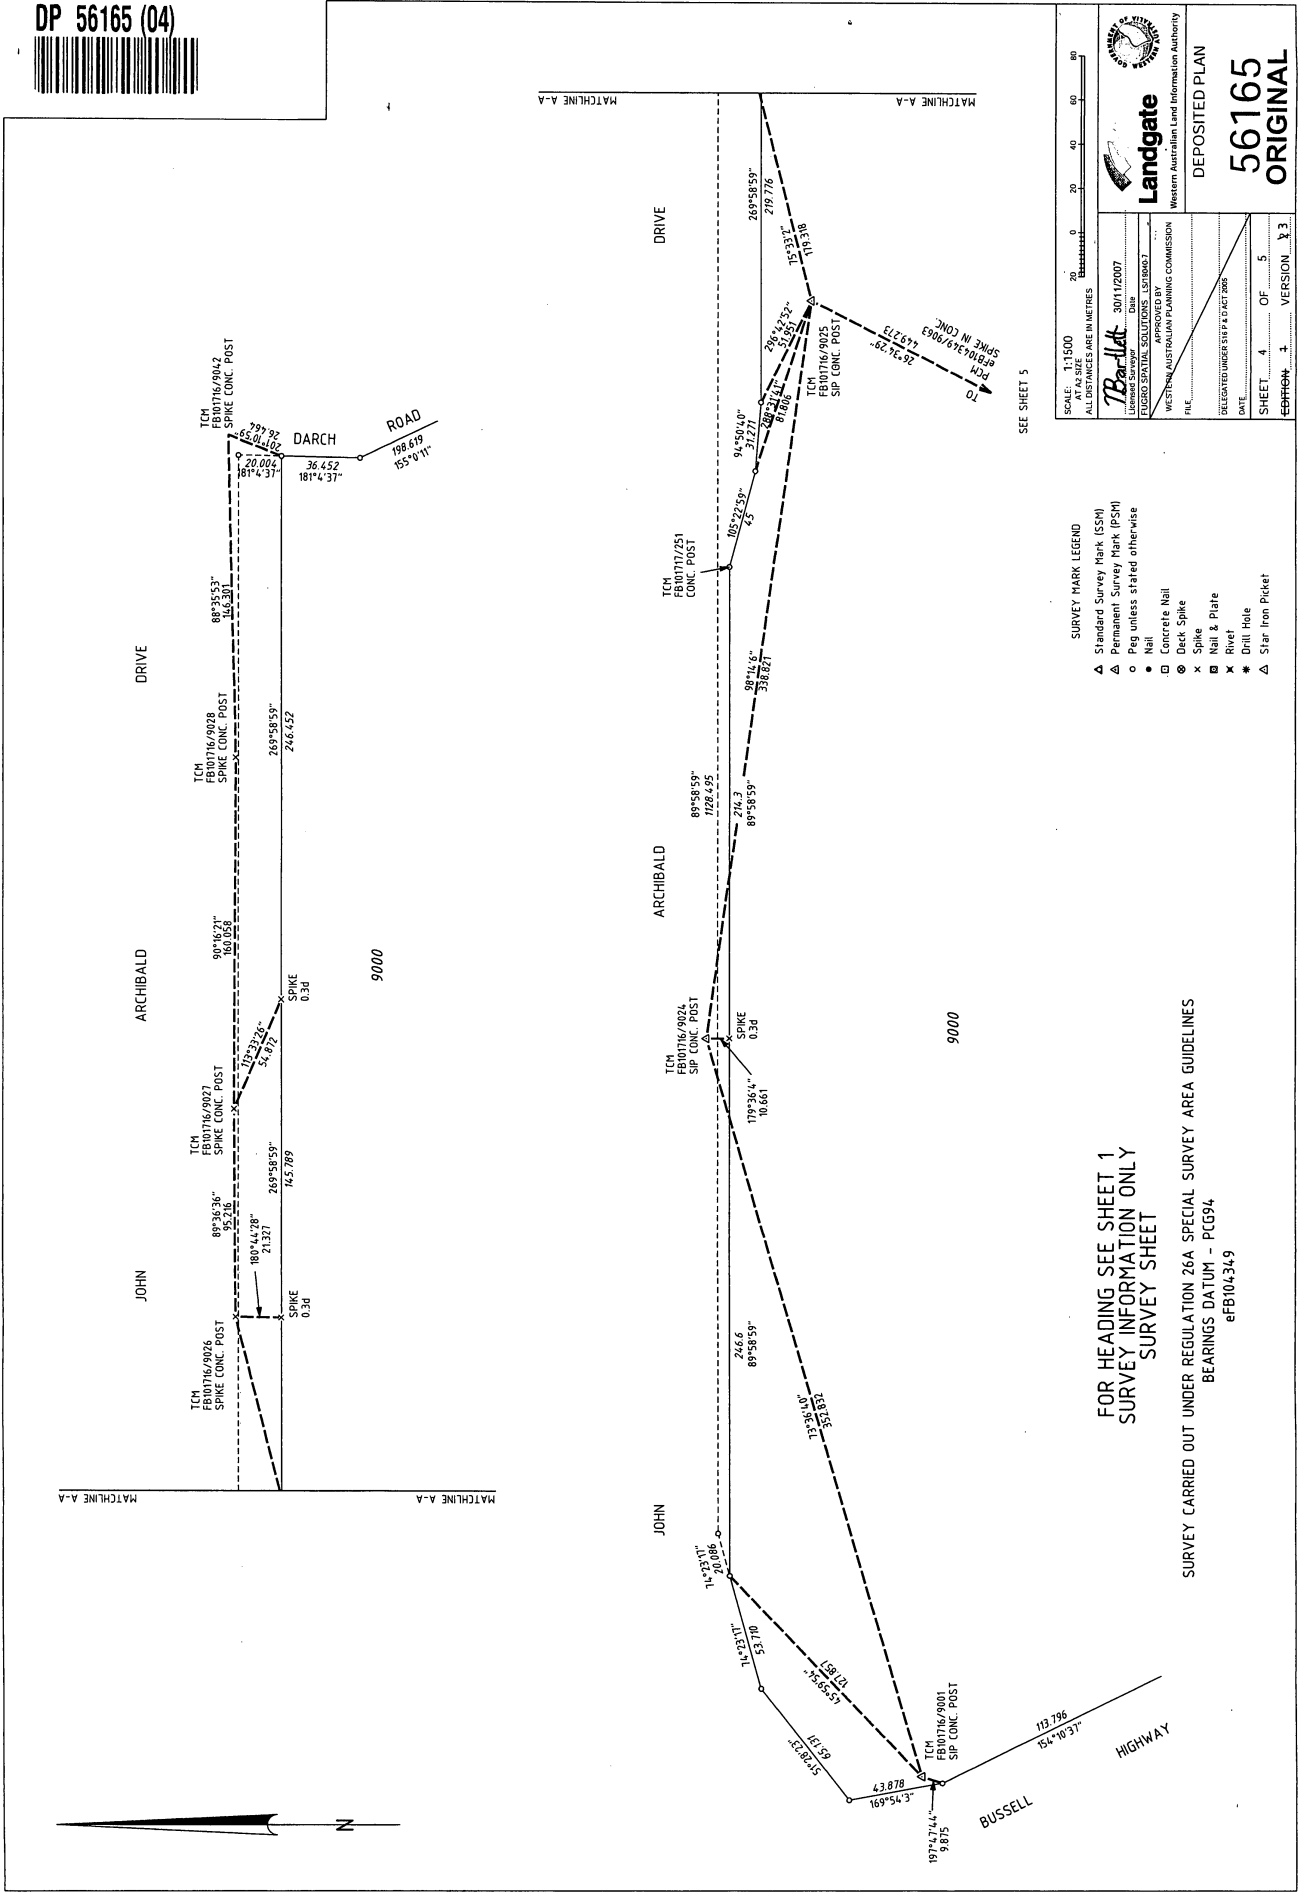

SCALE: 1:1500
 ALL DISTANCES ARE IN METRES

Landgate
 Western Australian Land Information Authority

DEPOSITED PLAN
56165 ORIGINAL

DATE: 30/11/2007
 OF: 5
 EDITION: 1 VERSION: 3

WESTERN AUSTRALIAN PLANNING COMMISSION
 APPROVED BY: [Signature]
 FILE: [Blank]


- SURVEY MARK LEGEND**
- ▲ Standard Survey Mark (SSM)
 - △ Permanent Survey Mark (PSM)
 - Peg unless stated otherwise
 - Nail
 - ⊙ Concrete Nail
 - ⊗ Deck Spike
 - ⊗ Spike
 - ⊗ Nail & Plate
 - ⊗ Rivet
 - ⊗ Drill Hole
 - ⊗ Star Iron Picket

FOR HEADING SEE SHEET 1
 SURVEY INFORMATION ONLY
 SURVEY SHEET


SURVEY CARRIED OUT UNDER REGULATION 26A SPECIAL SURVEY AREA GUIDELINES
 BEARINGS DATUM - PCG94
 eFB104349

DP 56165 (05)



FOR HEADING SEE SHEET 1
SURVEY INFORMATION ONLY
SURVEY SHEET

SURVEY CARRIED OUT UNDER REGULATION 26A SPECIAL SURVEY AREA GUIDELINES
BEARINGS DATUM - PCG94
eFB104349

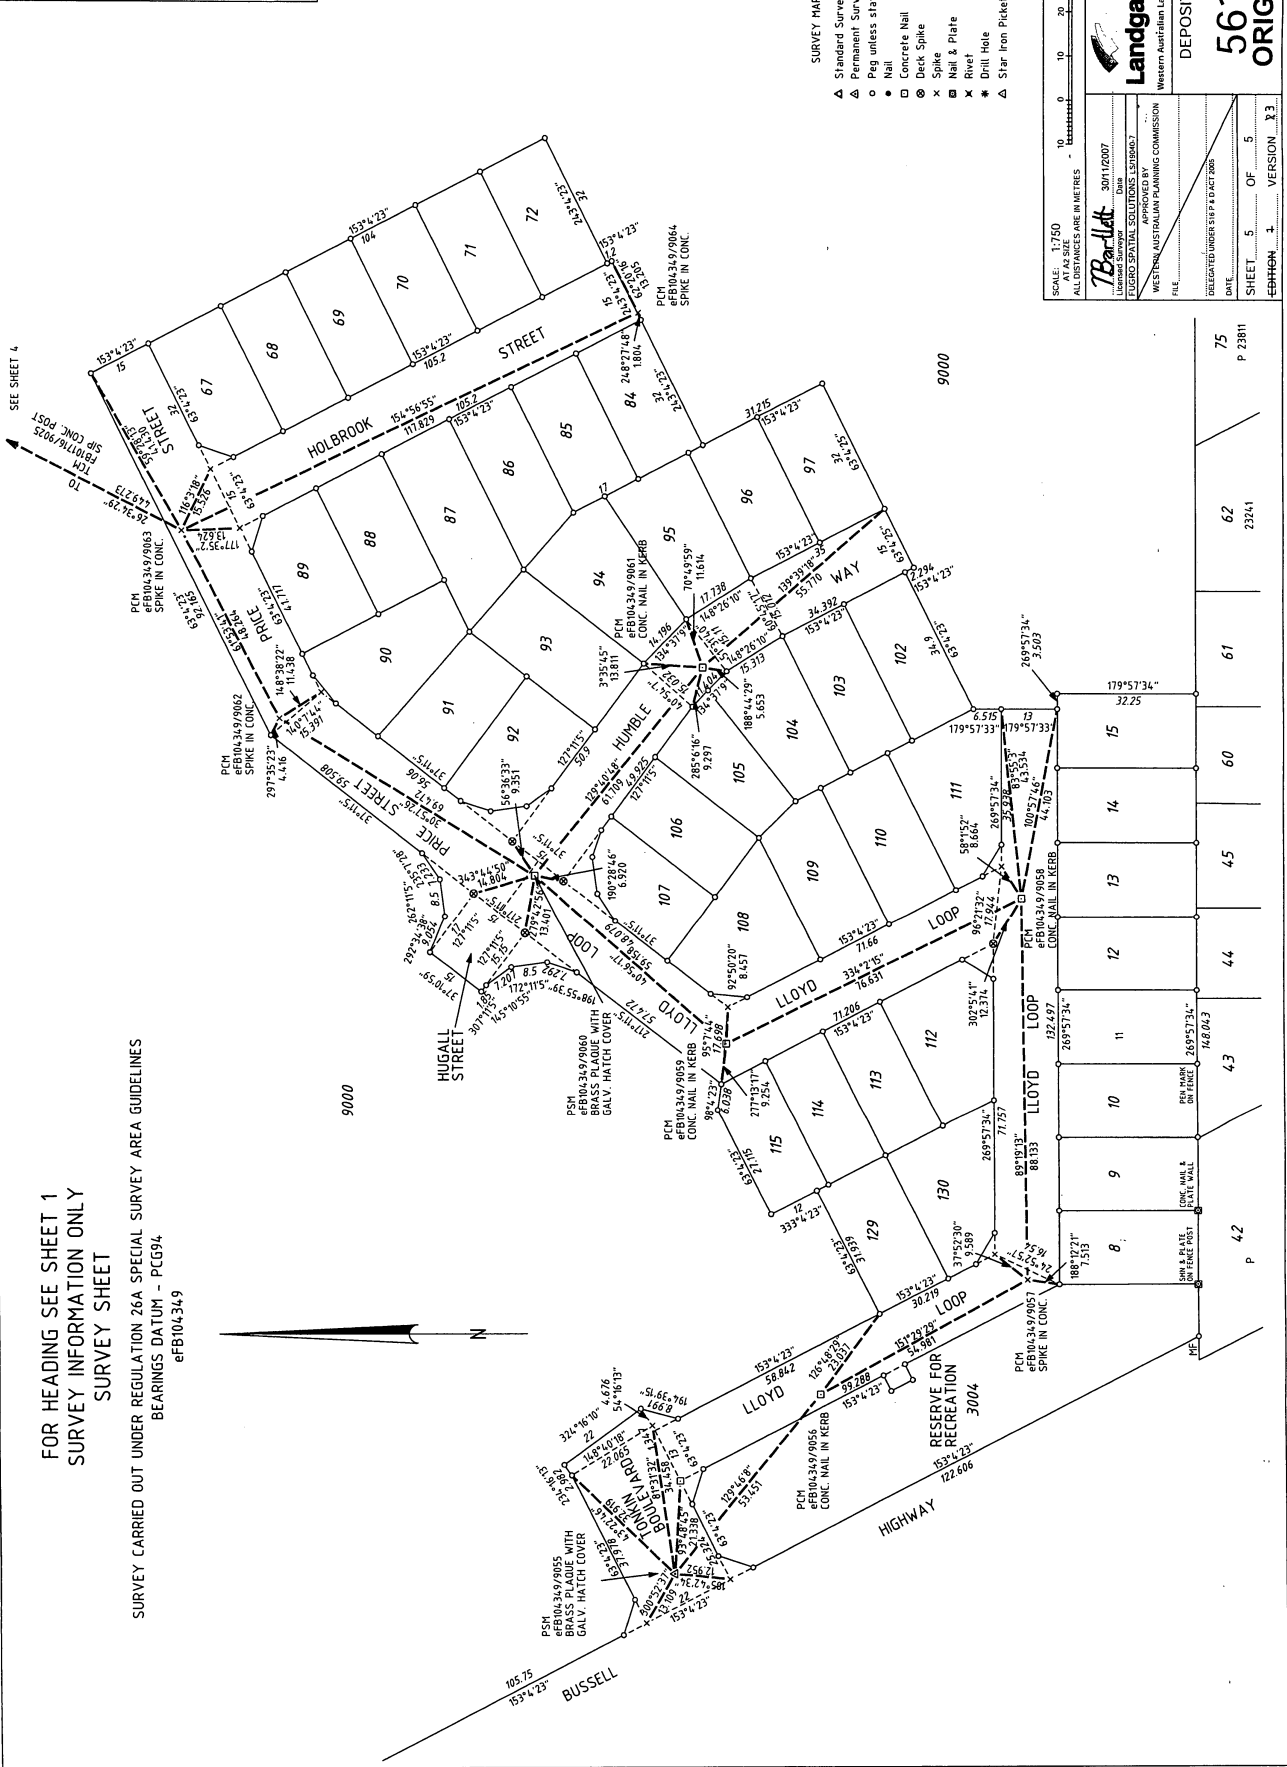

SURVEY MARK LEGEND

- ▲ Standard Survey Mark (SSH)
- △ Permanent Survey Mark (PSM)
- Peg unless stated otherwise
- Nail
- Concrete Nail
- ⊗ Deck Spike
- ⊗ Spike
- ⊗ Nail & Plate
- ⊗ Rivet
- ⊗ Drill Hole
- ⊗ Star Iron Picket

SCALE: 1:750
ALL DISTANCES ARE IN METRES

Landgate
Western Australian Land Information Authority

DEPOSITED PLAN
56165 ORIGINAL

DATE: 30/11/2007
SHEET 5 OF 5
VERSION 1

APPROVED BY: [Signature]
WESTERN AUSTRALIAN PLANNING COMMISSION

FILE: [Blank]

DELEGATED UNDER STATE PRACTICE