

PLAN 17369



LOCAL GOVERNMENT ACT

R2K ALL ROADS WITHIN THE GREEN BORDER ARE NOW DEDICATED.

P 017369 F 01



LOCAL GOVERNMENT ACT

ALL ROADS WITHIN THE GREEN BORDER ARE NOW DEDICATED.

P.A.W / R.O.W as shown on this Survey is amended to Lot 155.




Regulation 6 Transfer of Land (Surveys) Regulation 1995  
Corr. 1775-2000-01

Date: 15.2.2006

SURVEY OF SUBDIVISION OF PORTION OF SUSSEX LOCATION 724

TOTAL AREA = 15.1472 ha  
FB's 58593, 58919, 58920  
INDEX PLAN DAWSON 10000 2-1  
C/T 1782-516  
P.A.W. 1870-471

LIMITED IN DEPTH TO 60.96 METRES

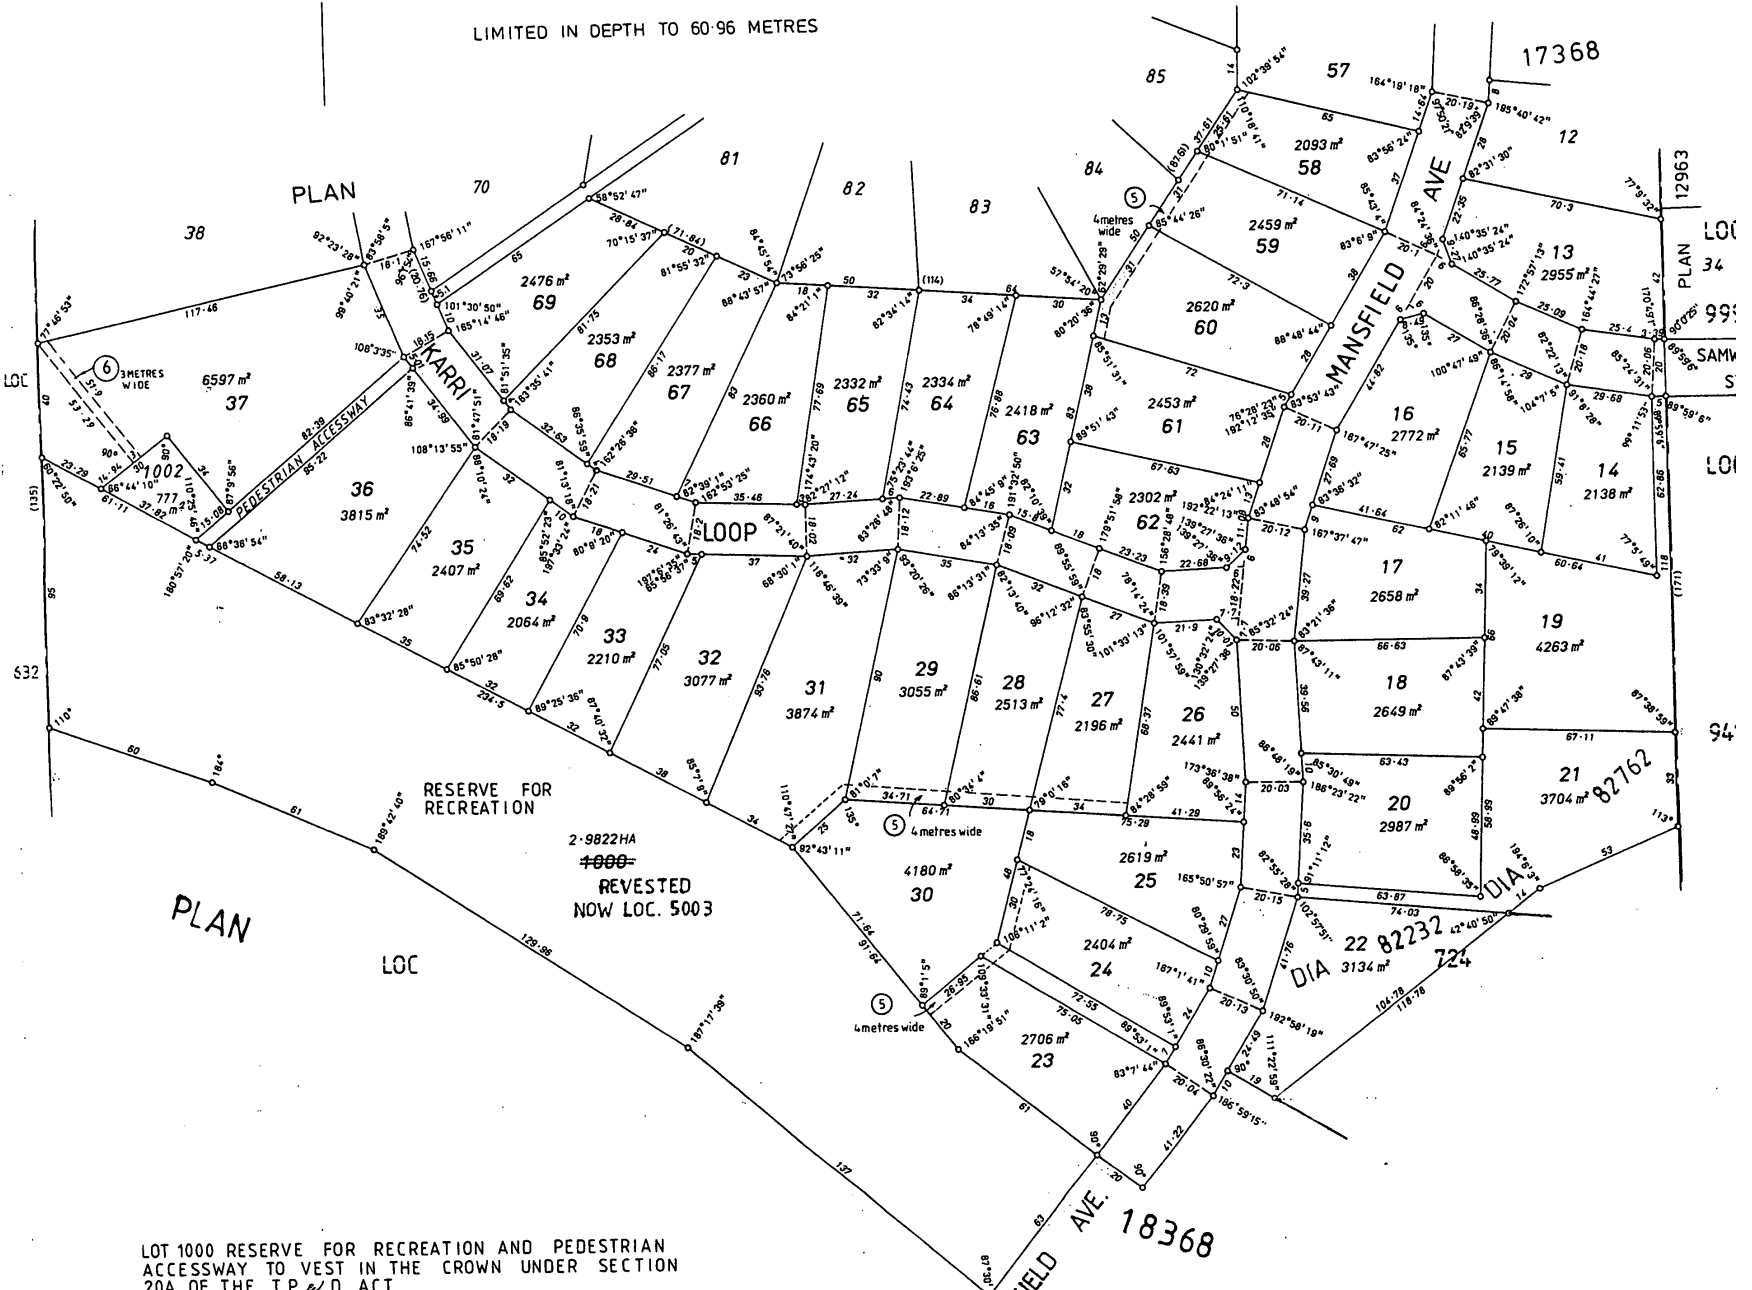


LOT 1000 RESERVE FOR RECREATION AND PEDESTRIAN ACCESSWAY TO VEST IN THE CROWN UNDER SECTION 20A OF THE T.P. & D. ACT.

⑥ EASEMENT IN FAVOUR OF THE WATER AUTHORITY OF W.A. UNDER SECTION 27A OF THE T.P. & D. ACT. REG. 6

⑤ EASEMENT IN FAVOUR OF SHIRE OF AUGUSTA - MARGARET RIVER UNDER SECTION 27A OF THE T.P. & D. ACT REG 5

DEDICATED LOCAL GOVERNMENT ACT

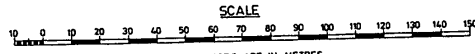

SUBDIVISION BY EARLY ISSUE PROCESS

<p>CERTIFICATE OF SURVEYOR</p> <p>JOHN GIUDICE hereby certify that</p> <p>(a) This survey was performed by me personally (or under my personal supervision, inspection and field check) in strict accordance with the Licenced Surveyors (Guidance of Surveyors) Regulations, 1961 or</p> <p>(b) This plan is correct, was prepared under my supervision and is the result of calculations from measurements made by me (or under my own personal supervision, inspection and field check), in strict accordance with the Licenced Surveyors (Guidance of Surveyors) Regulations, 1961.</p> <p>Date: 14/3/06</p> <p><i>J. Giudice</i> Licensed Surveyor</p>	<p>Approved by State Planning Commission</p> <p>77019</p> <p><i>[Signature]</i> Chairman</p> <p>Date: 14/3/06</p>	<p>Examined: K.A. Flame</p> <p>Certific: Correct <i>[Signature]</i> 6.3.00</p> <p>Docket: DIA 76839 R.A.F.</p>	<p>OFFICE OF TITLES</p> <p>PI AN No.</p>
		<p>IN ORDER FOR DEALINGS SUBJECT TO</p> <p>SEC. 28A(3) OF LOCAL GOVT. ACT</p> <p>6. sec. 20A &amp; 27A OF T.P. &amp; D. ACT.</p> <p><i>[Signature]</i> 15.3.00</p> <p>For Inspector of Plans &amp; Surveys</p>	<p>APPROVED</p> <p><i>[Signature]</i> Inspector of Plans &amp; Surveys</p> <p>27.3.00</p> <p>Date</p>